



1 NORTH ELEVATION
1/4" = 1'-0"

UNIT#5

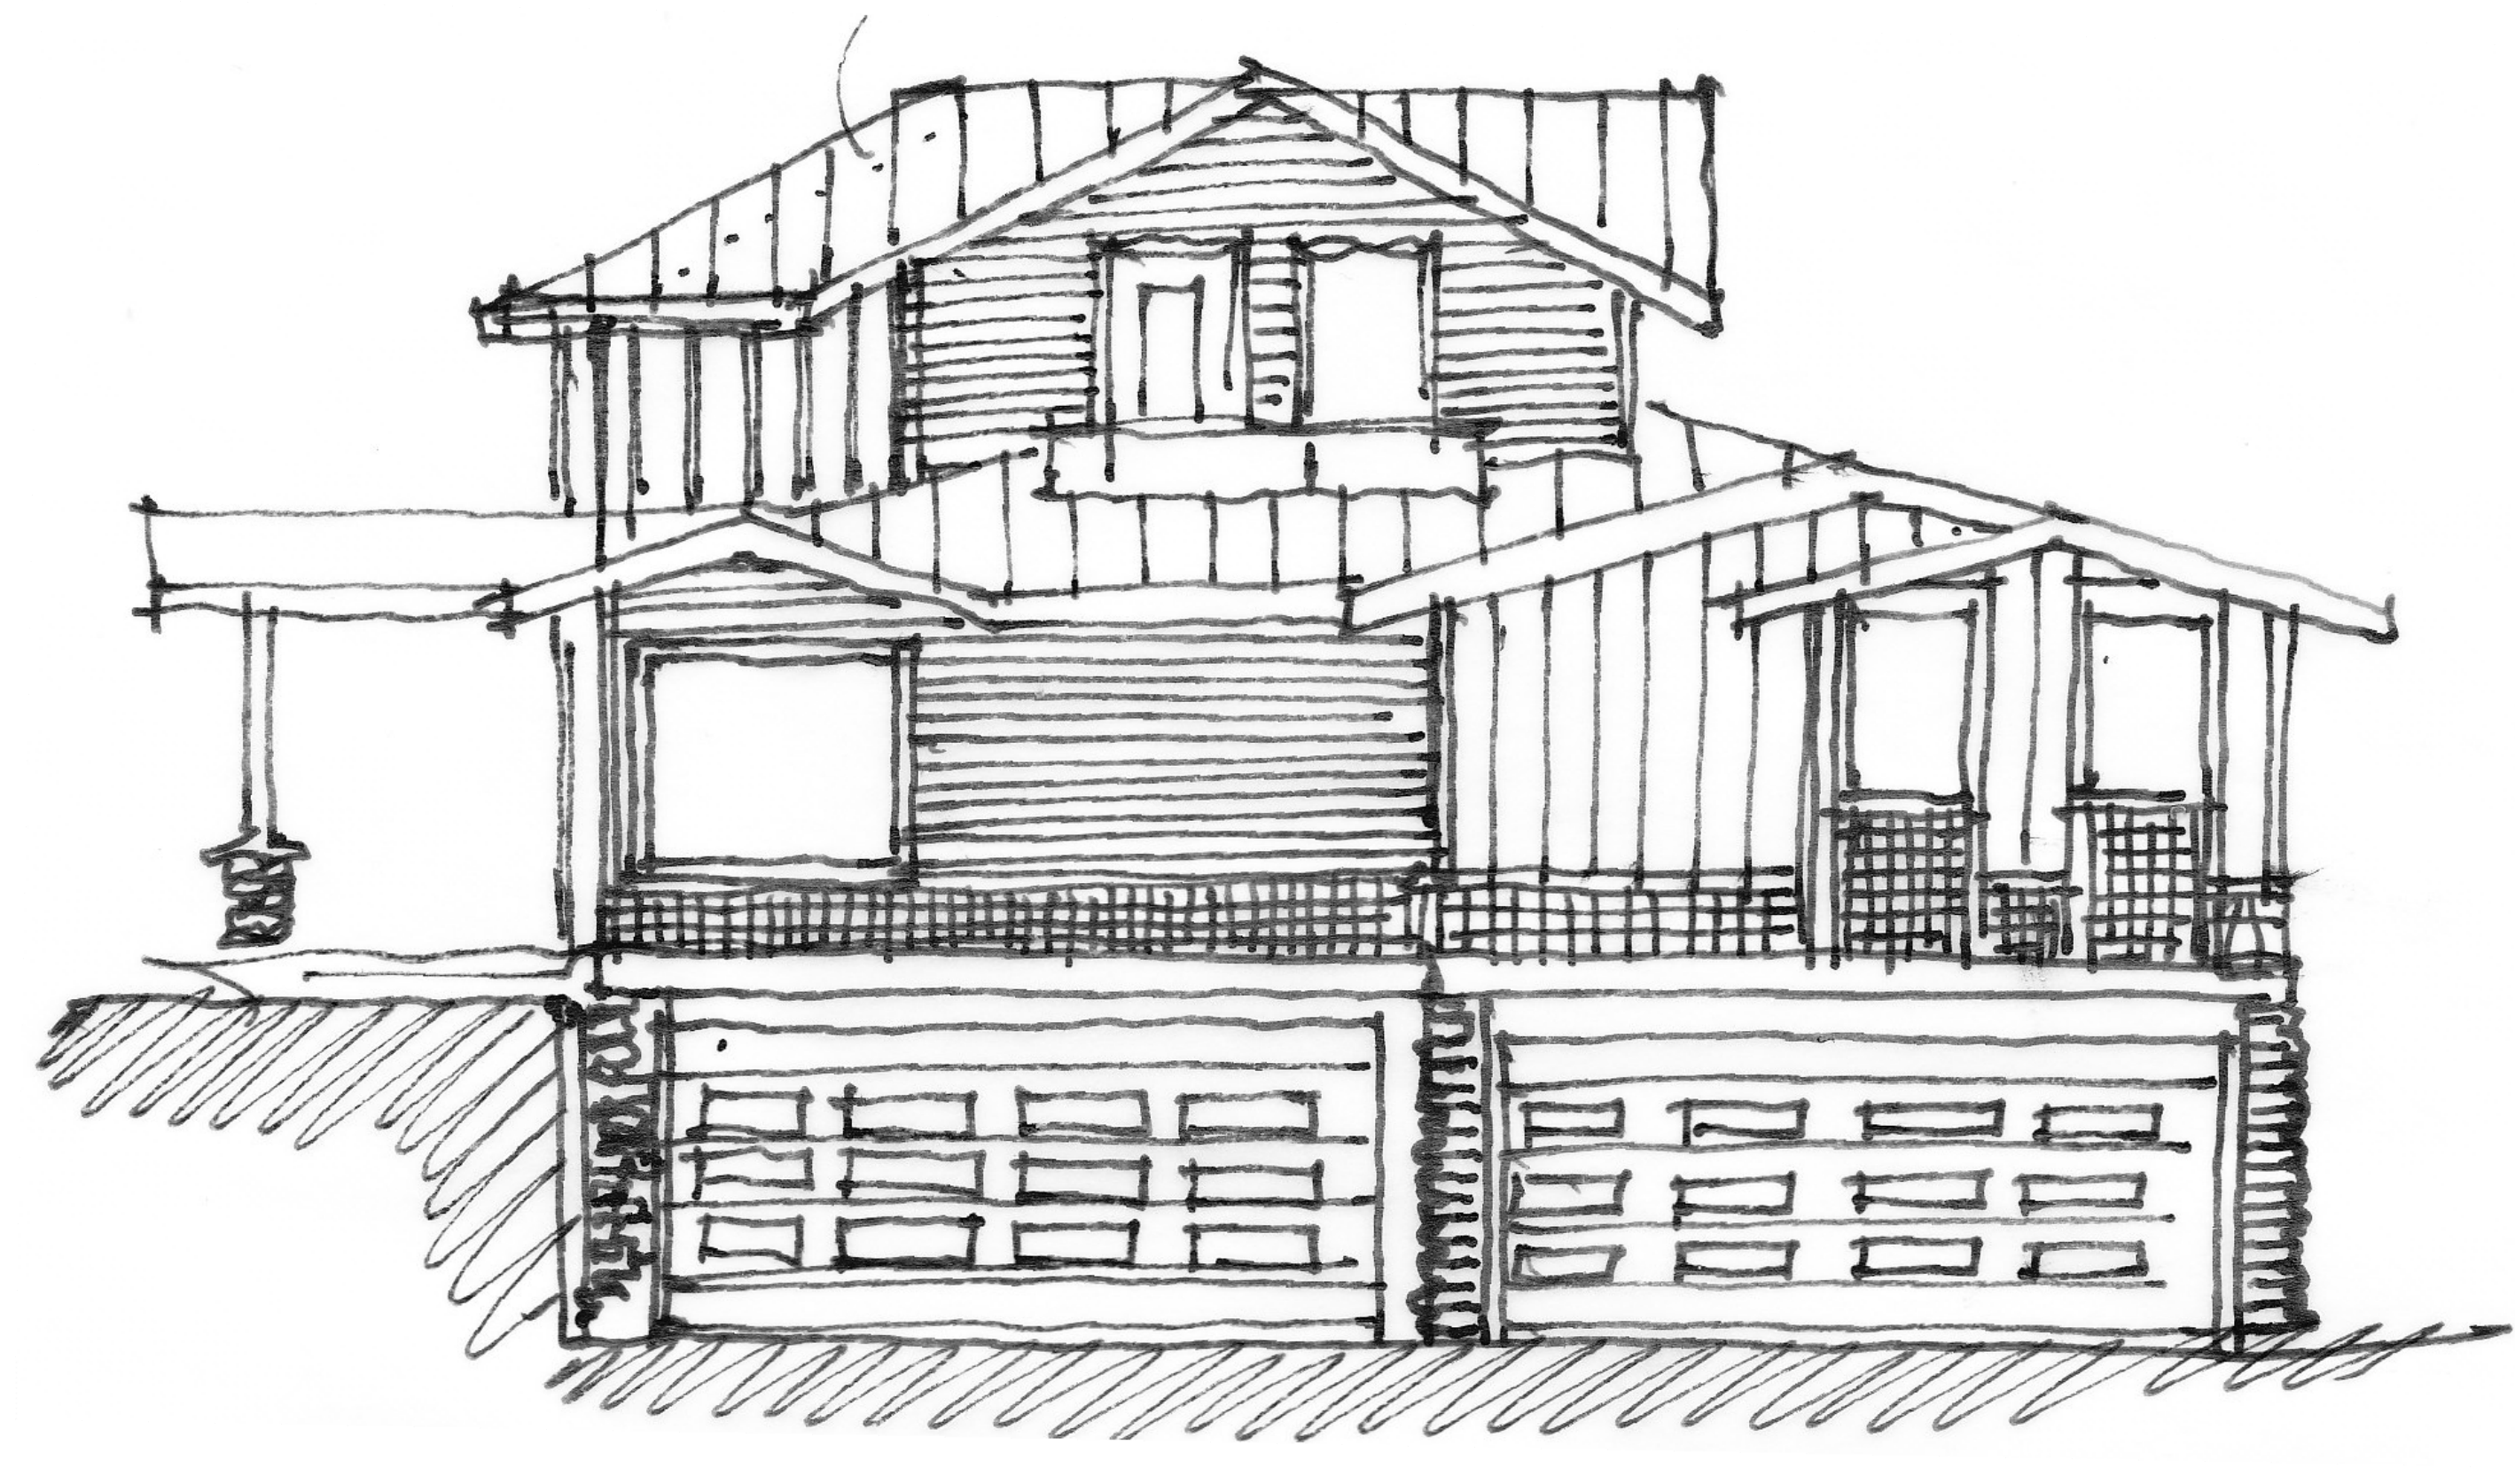


2 EAST ELEVATION
1/4" = 1'-0"

UNIT#5

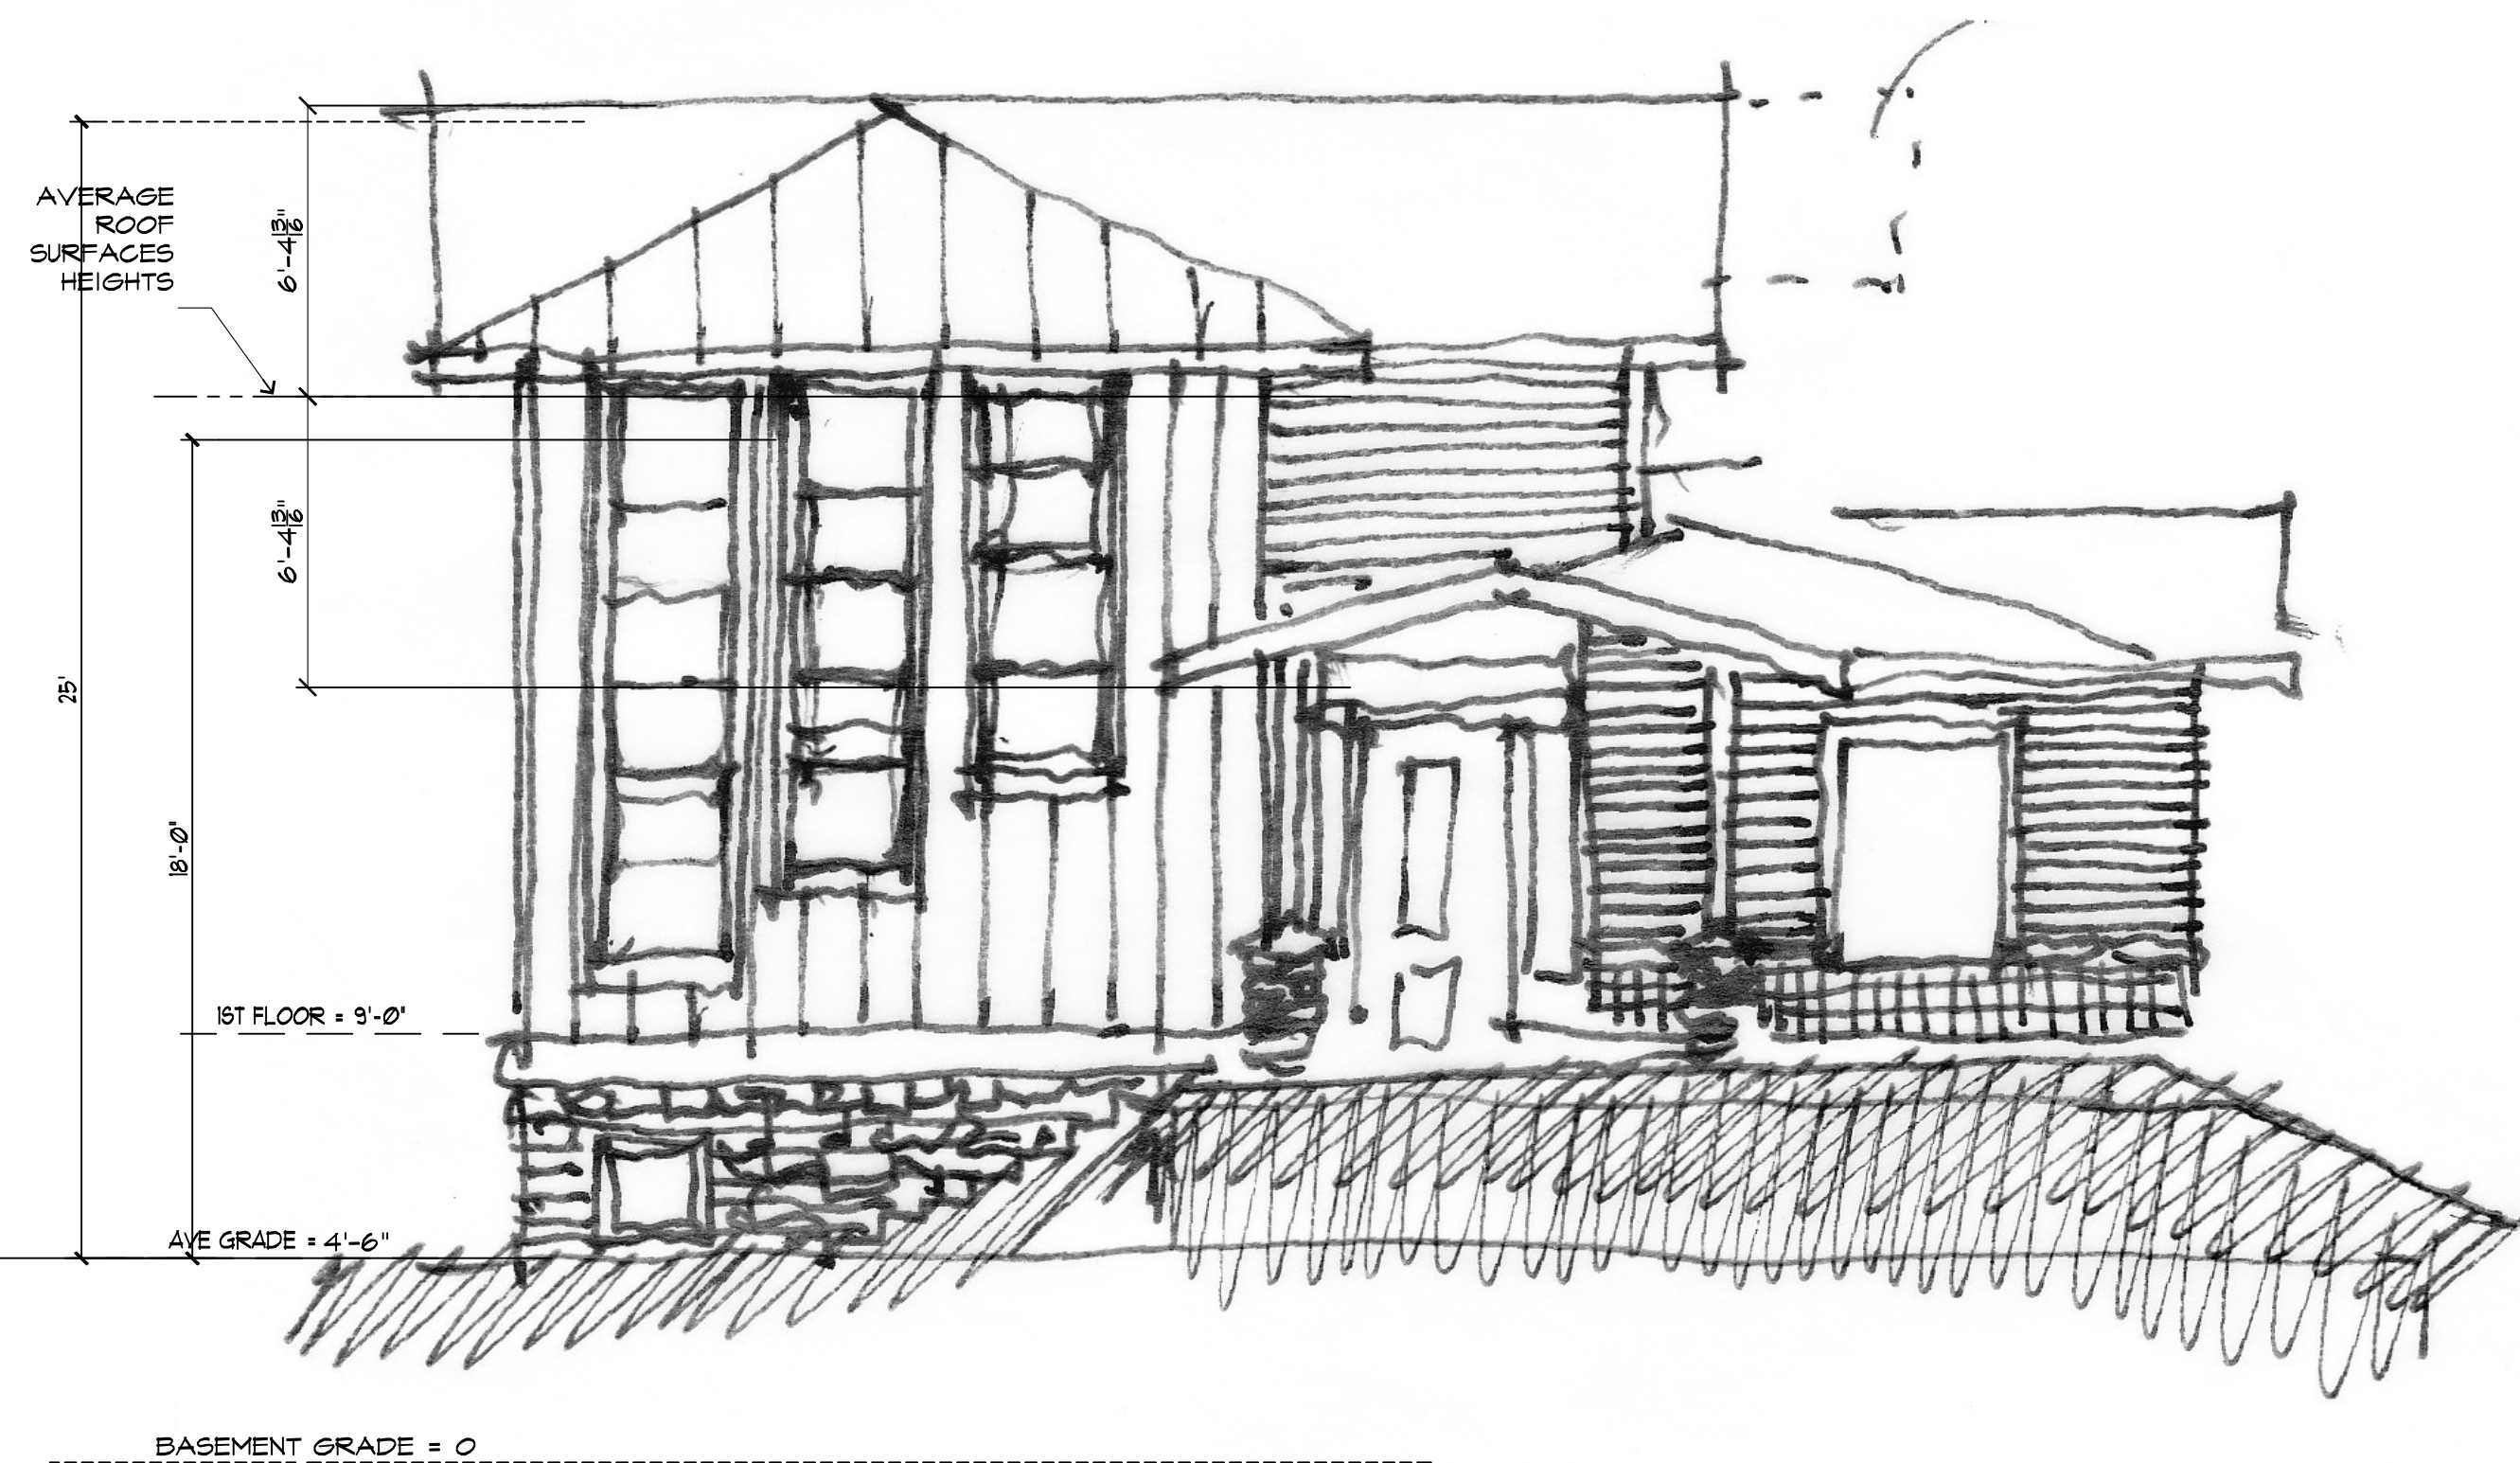

3 SOUTH ELEVATION
1/4" = 1'-0"

UNIT#5

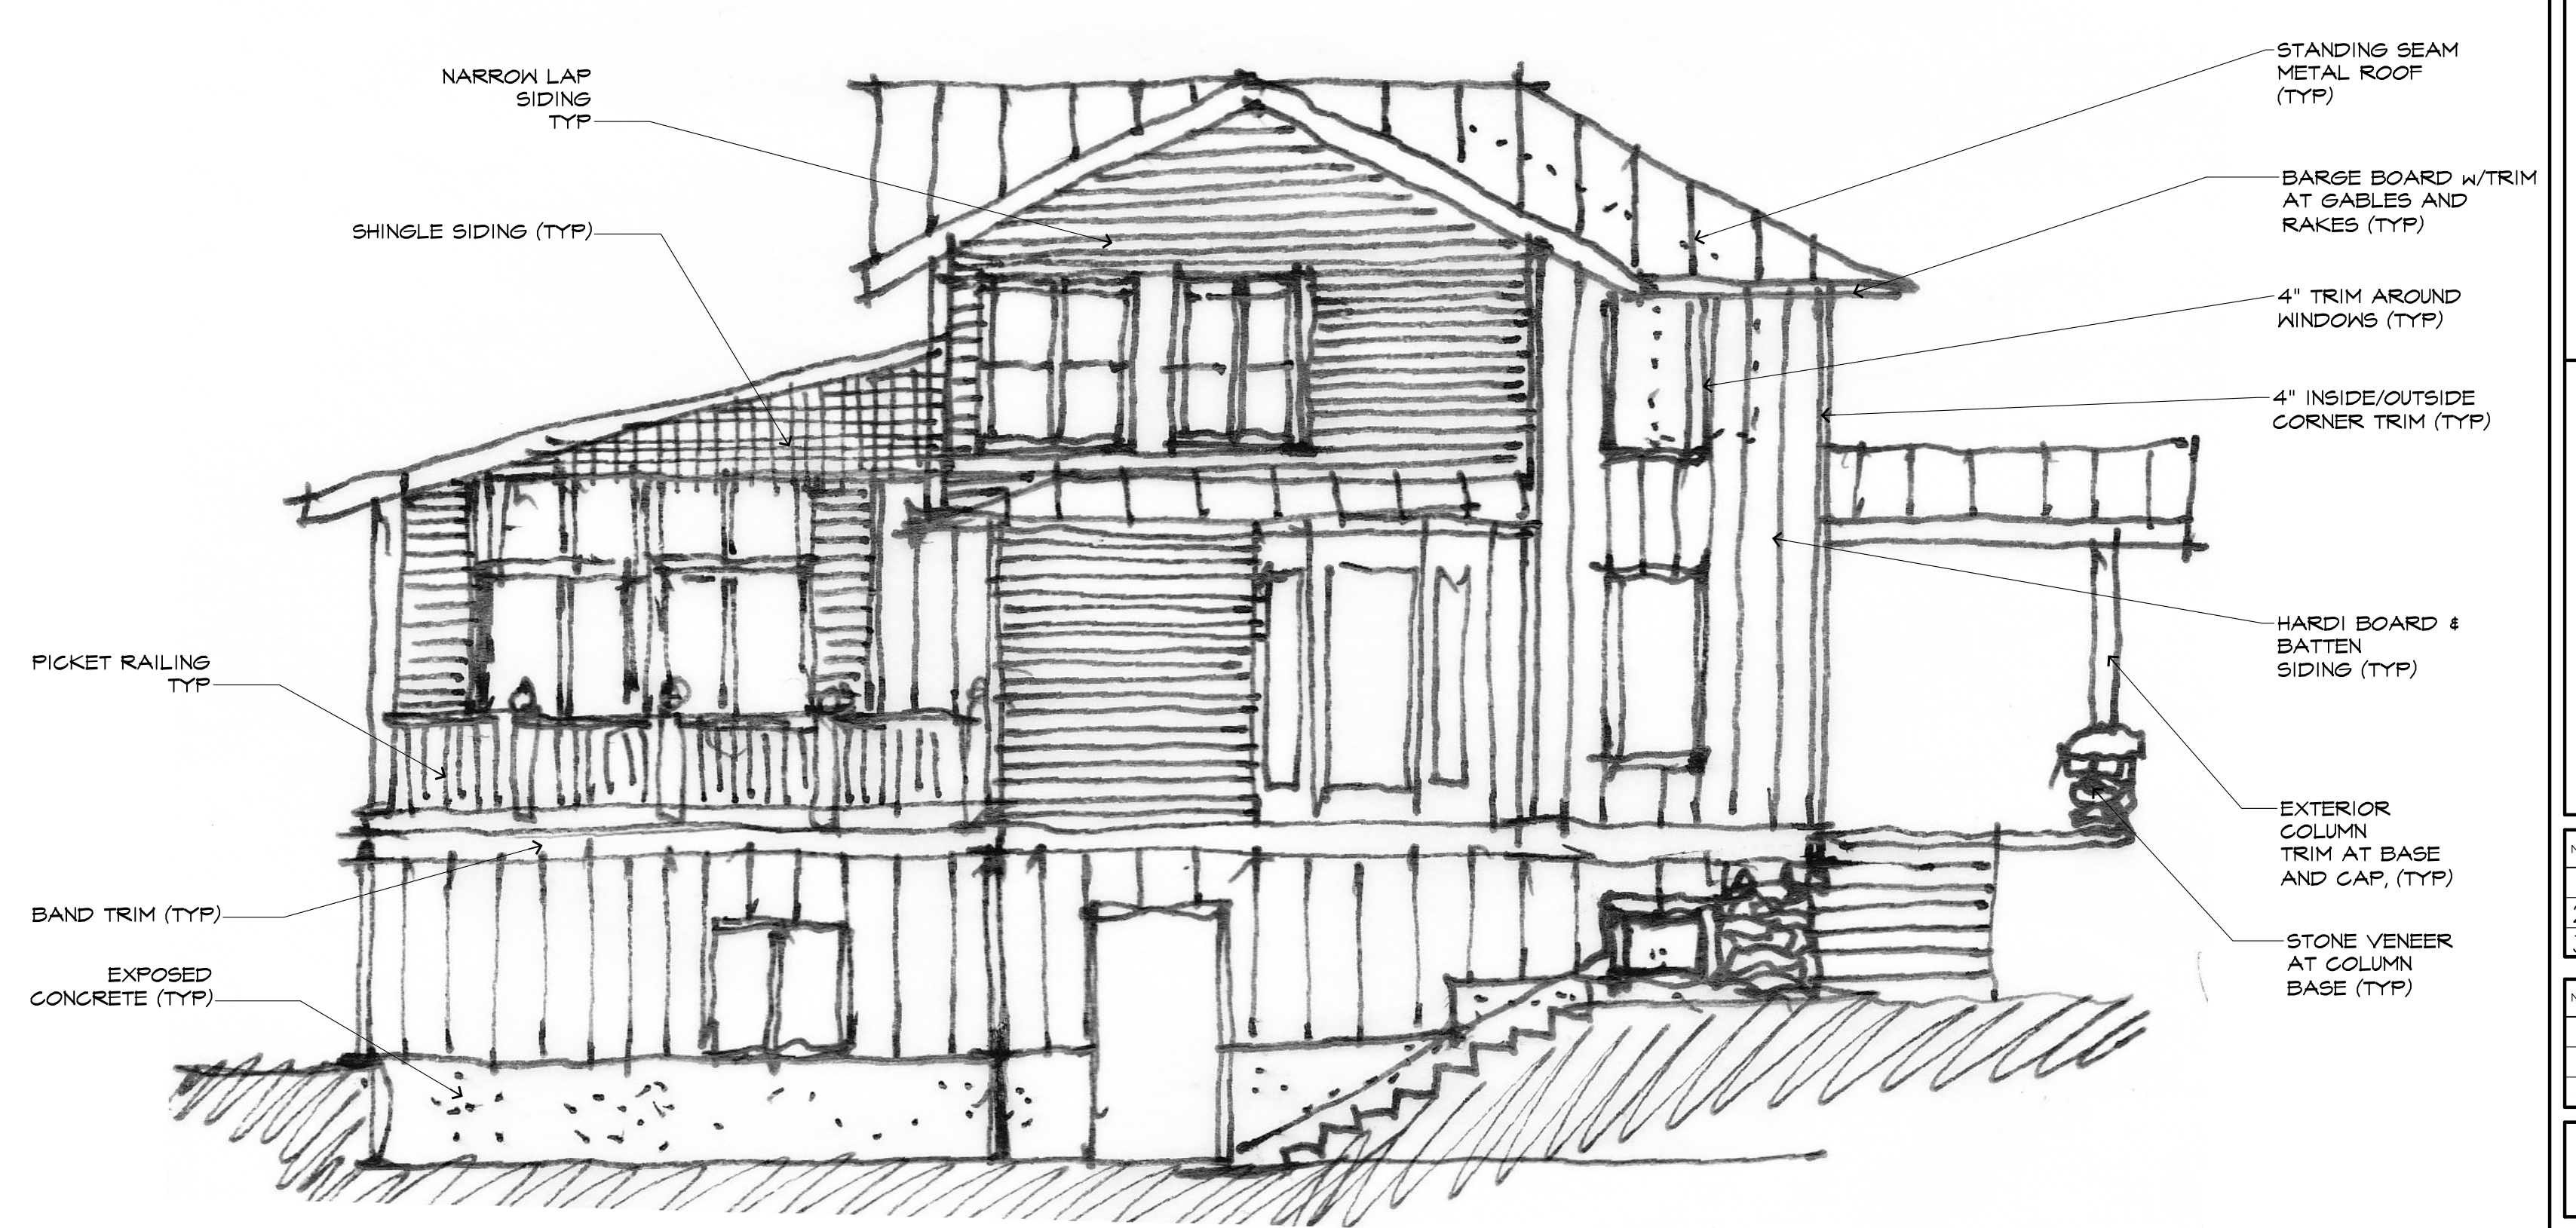

4 WEST ELEVATION
1/4" = 1'-0"

UNIT#5

NO.	REVISION	DATE
1		
2		
3		

NO.	ISSUED TO	DATE
1	TODD SMITH, CEO	02/13/13
2		
3		

THIS DRAWING IS THE PROPERTY OF PERAGINE ARCHITECTS, LLC. IT IS TO BE USED ONLY FOR THE PROJECT AND SITE SPECIFICALLY IDENTIFIED ON THIS DRAWING. © 2013 PERAGINE ARCHITECTS, LLC. ALL RIGHTS RESERVED.

DRAWN BY: fb
CHECKED BY: fb/cp
DATE: 02/13/2013

PROJECT NUMBER: 13-02

SHEET NUMBER: A3.05