



2 11-106 First Floor 05
SCALE: 1/4"=1'
1134 SF (HEATED)

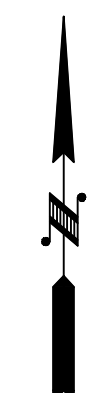

1 11-106 Basement 05
SCALE: 1/4"=1'
1139 SF (UNHEATED)



CALCULATED AREA TABLE			
	TOTALS (SF)	EXCLUDED AREA (SF)	NET AREA (SF)
FIRST FLOOR	1143	9	1134
SECOND FLOOR	366	0	366
BASEMENT	1139	1139	0
TOTALS	2,648	1,148	1,500

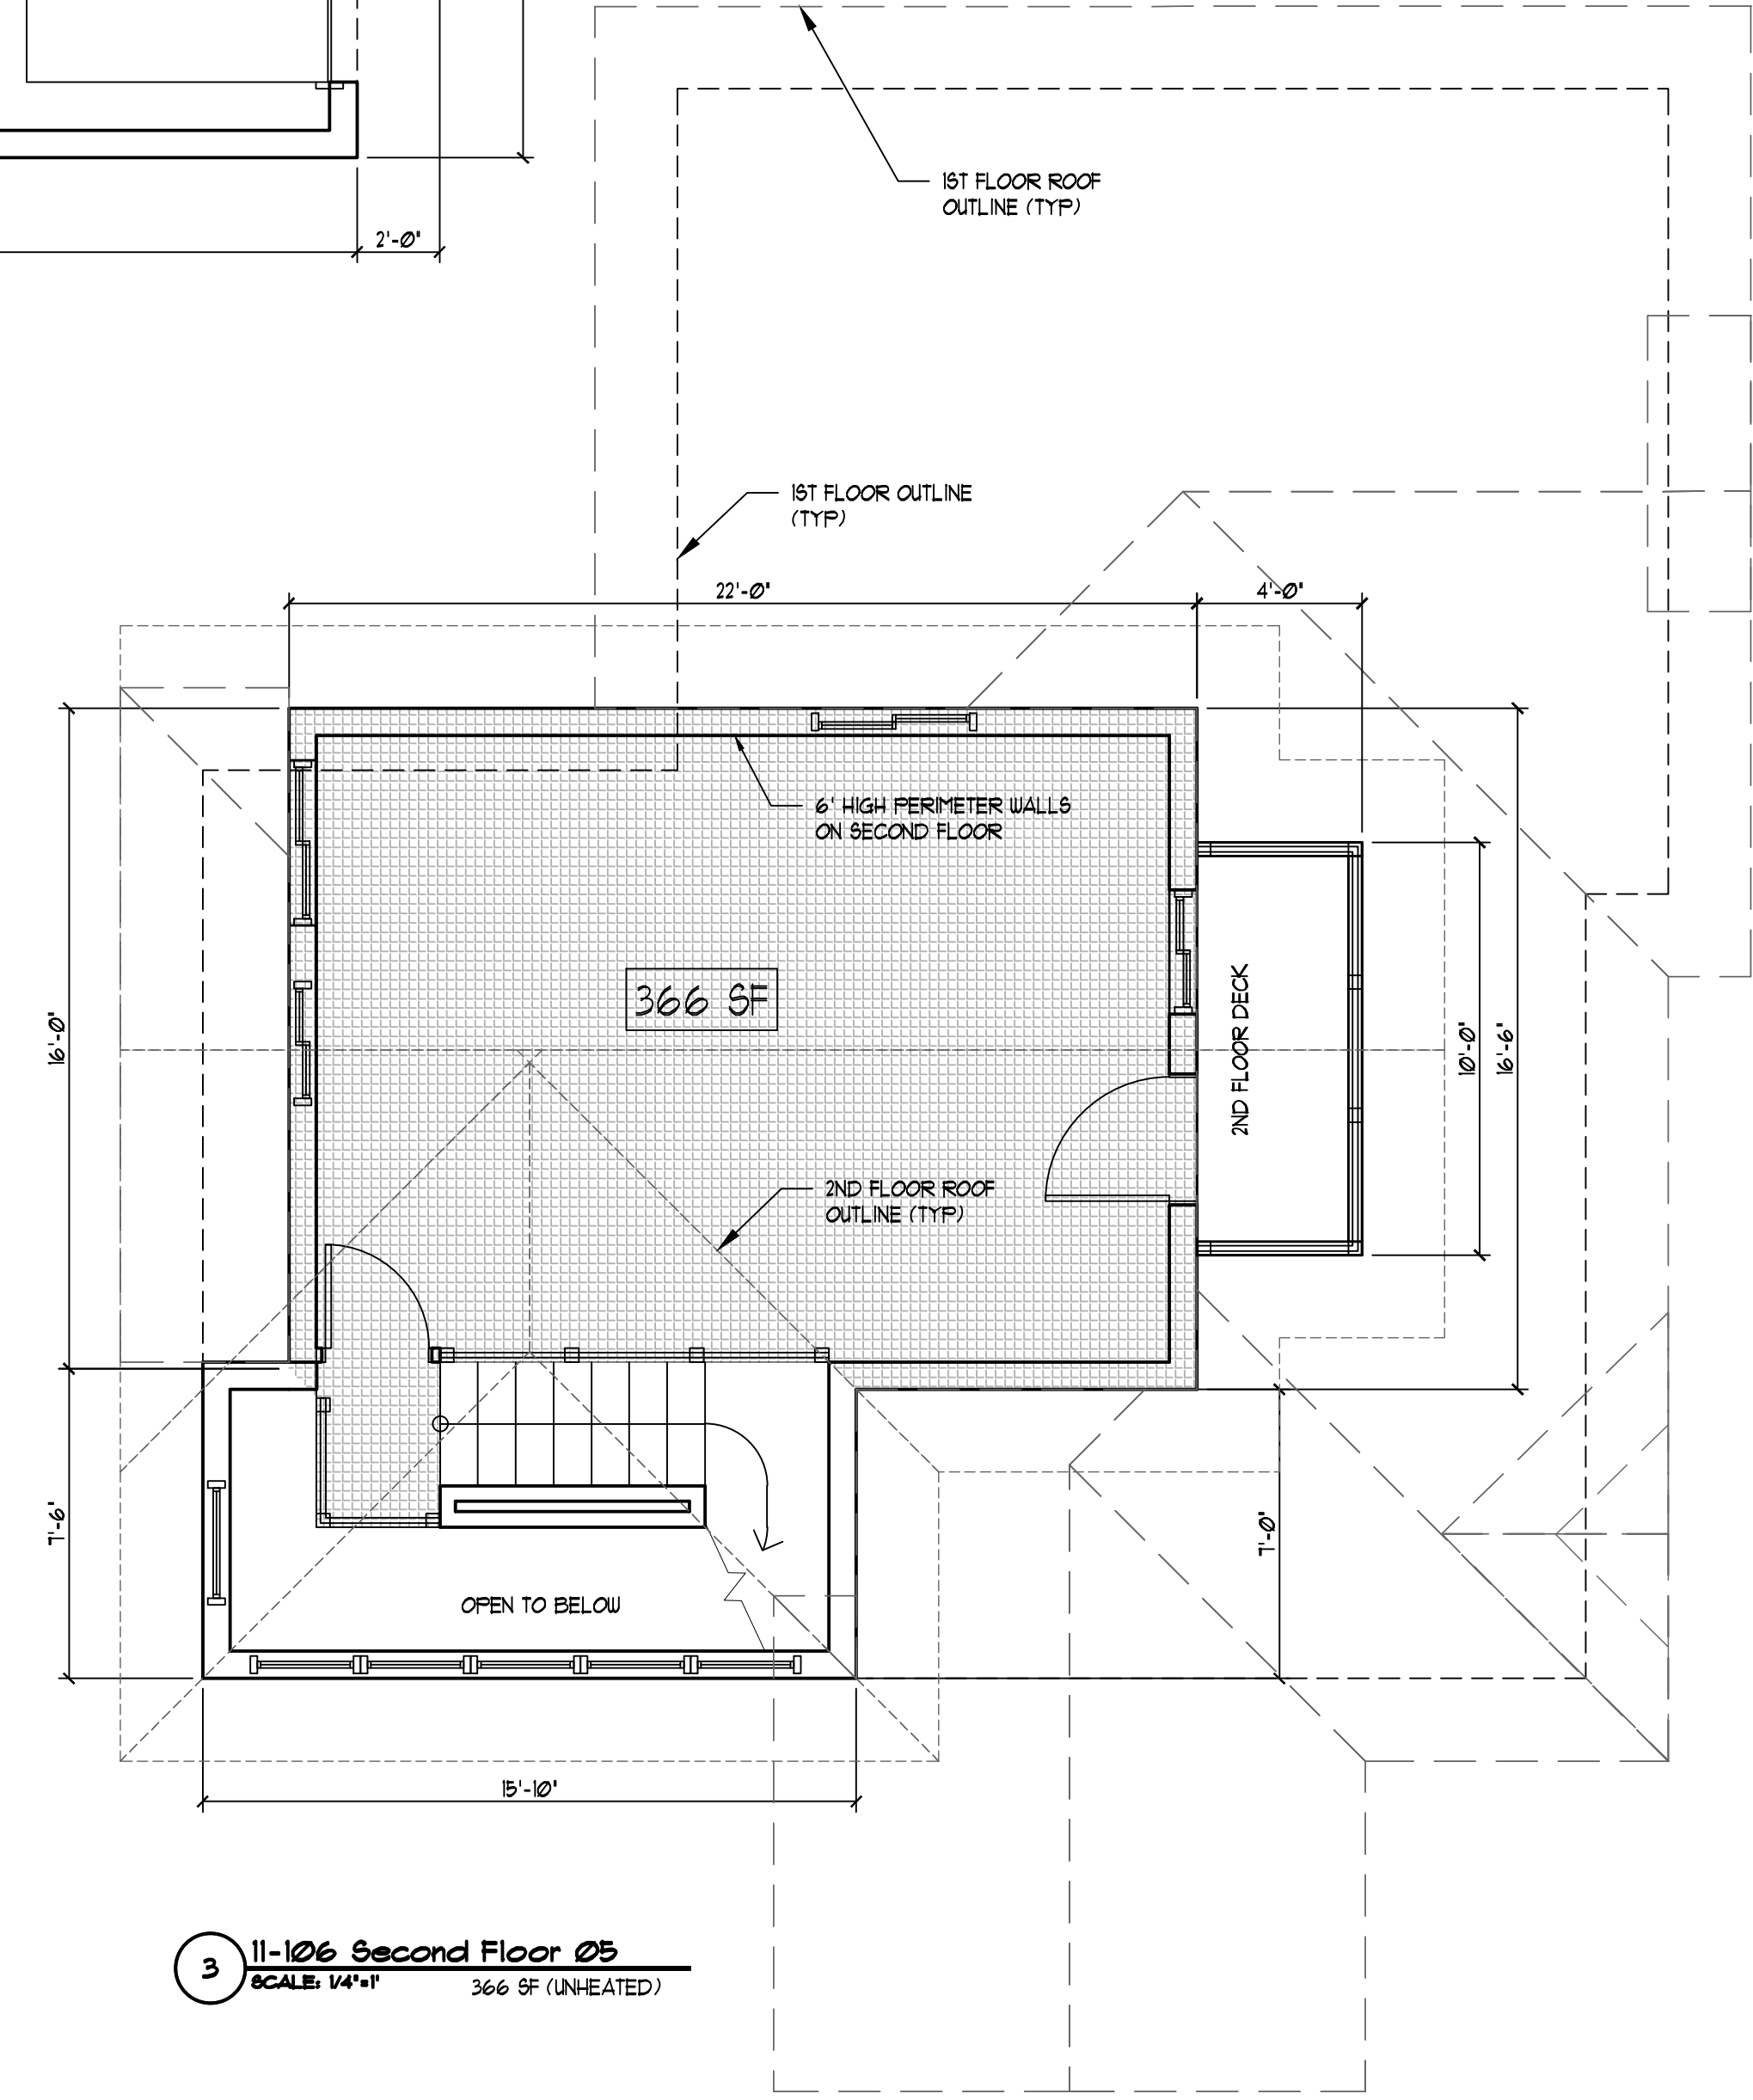

3 11-106 Second Floor 05
SCALE: 1/4"=1'
366 SF (UNHEATED)

04/02/2012

COOKE CREEK MEADOWS

OWNER
TODD SMITH, CEO
COOKE RIVERSIDE PROPERTIES, LLC
P.O. BOX 97193
TACOMA, WA 98497
(253) 691-8191

MARK	DATE	DESCRIPTION

PROJECT NO: 11-106

CAD DWG FILE: A2.05 FLOOR PLAN 5.DWG

DRAWN BY: BML

CHK'D BY: LCB

CONSULTANT (COPYRIGHT):

CONTACT

phone: 253-380-2958

fax: 253-582-5694

beylerconsulting.com

BEYLER CONSULTING

Plan. Design. Manage

OFFICE

10314 100th St. SW

Lakewood, WA 98498

SHEET TITLE

FLOOR PLAN 5

A2.05

SHEET OF