


1 11-106 Basement 06  
SCALE: 1/4"=1'  
602 SF (HEATED) 346 SF (UNHEATED)

CALCULATED AREA TABLE			
	TOTALS (SF)	EXCLUDED AREA (SF)	NET AREA (SF)
FIRST FLOOR	900	11	883
BASEMENT	948	346	602
TOTALS	1848	363	1485

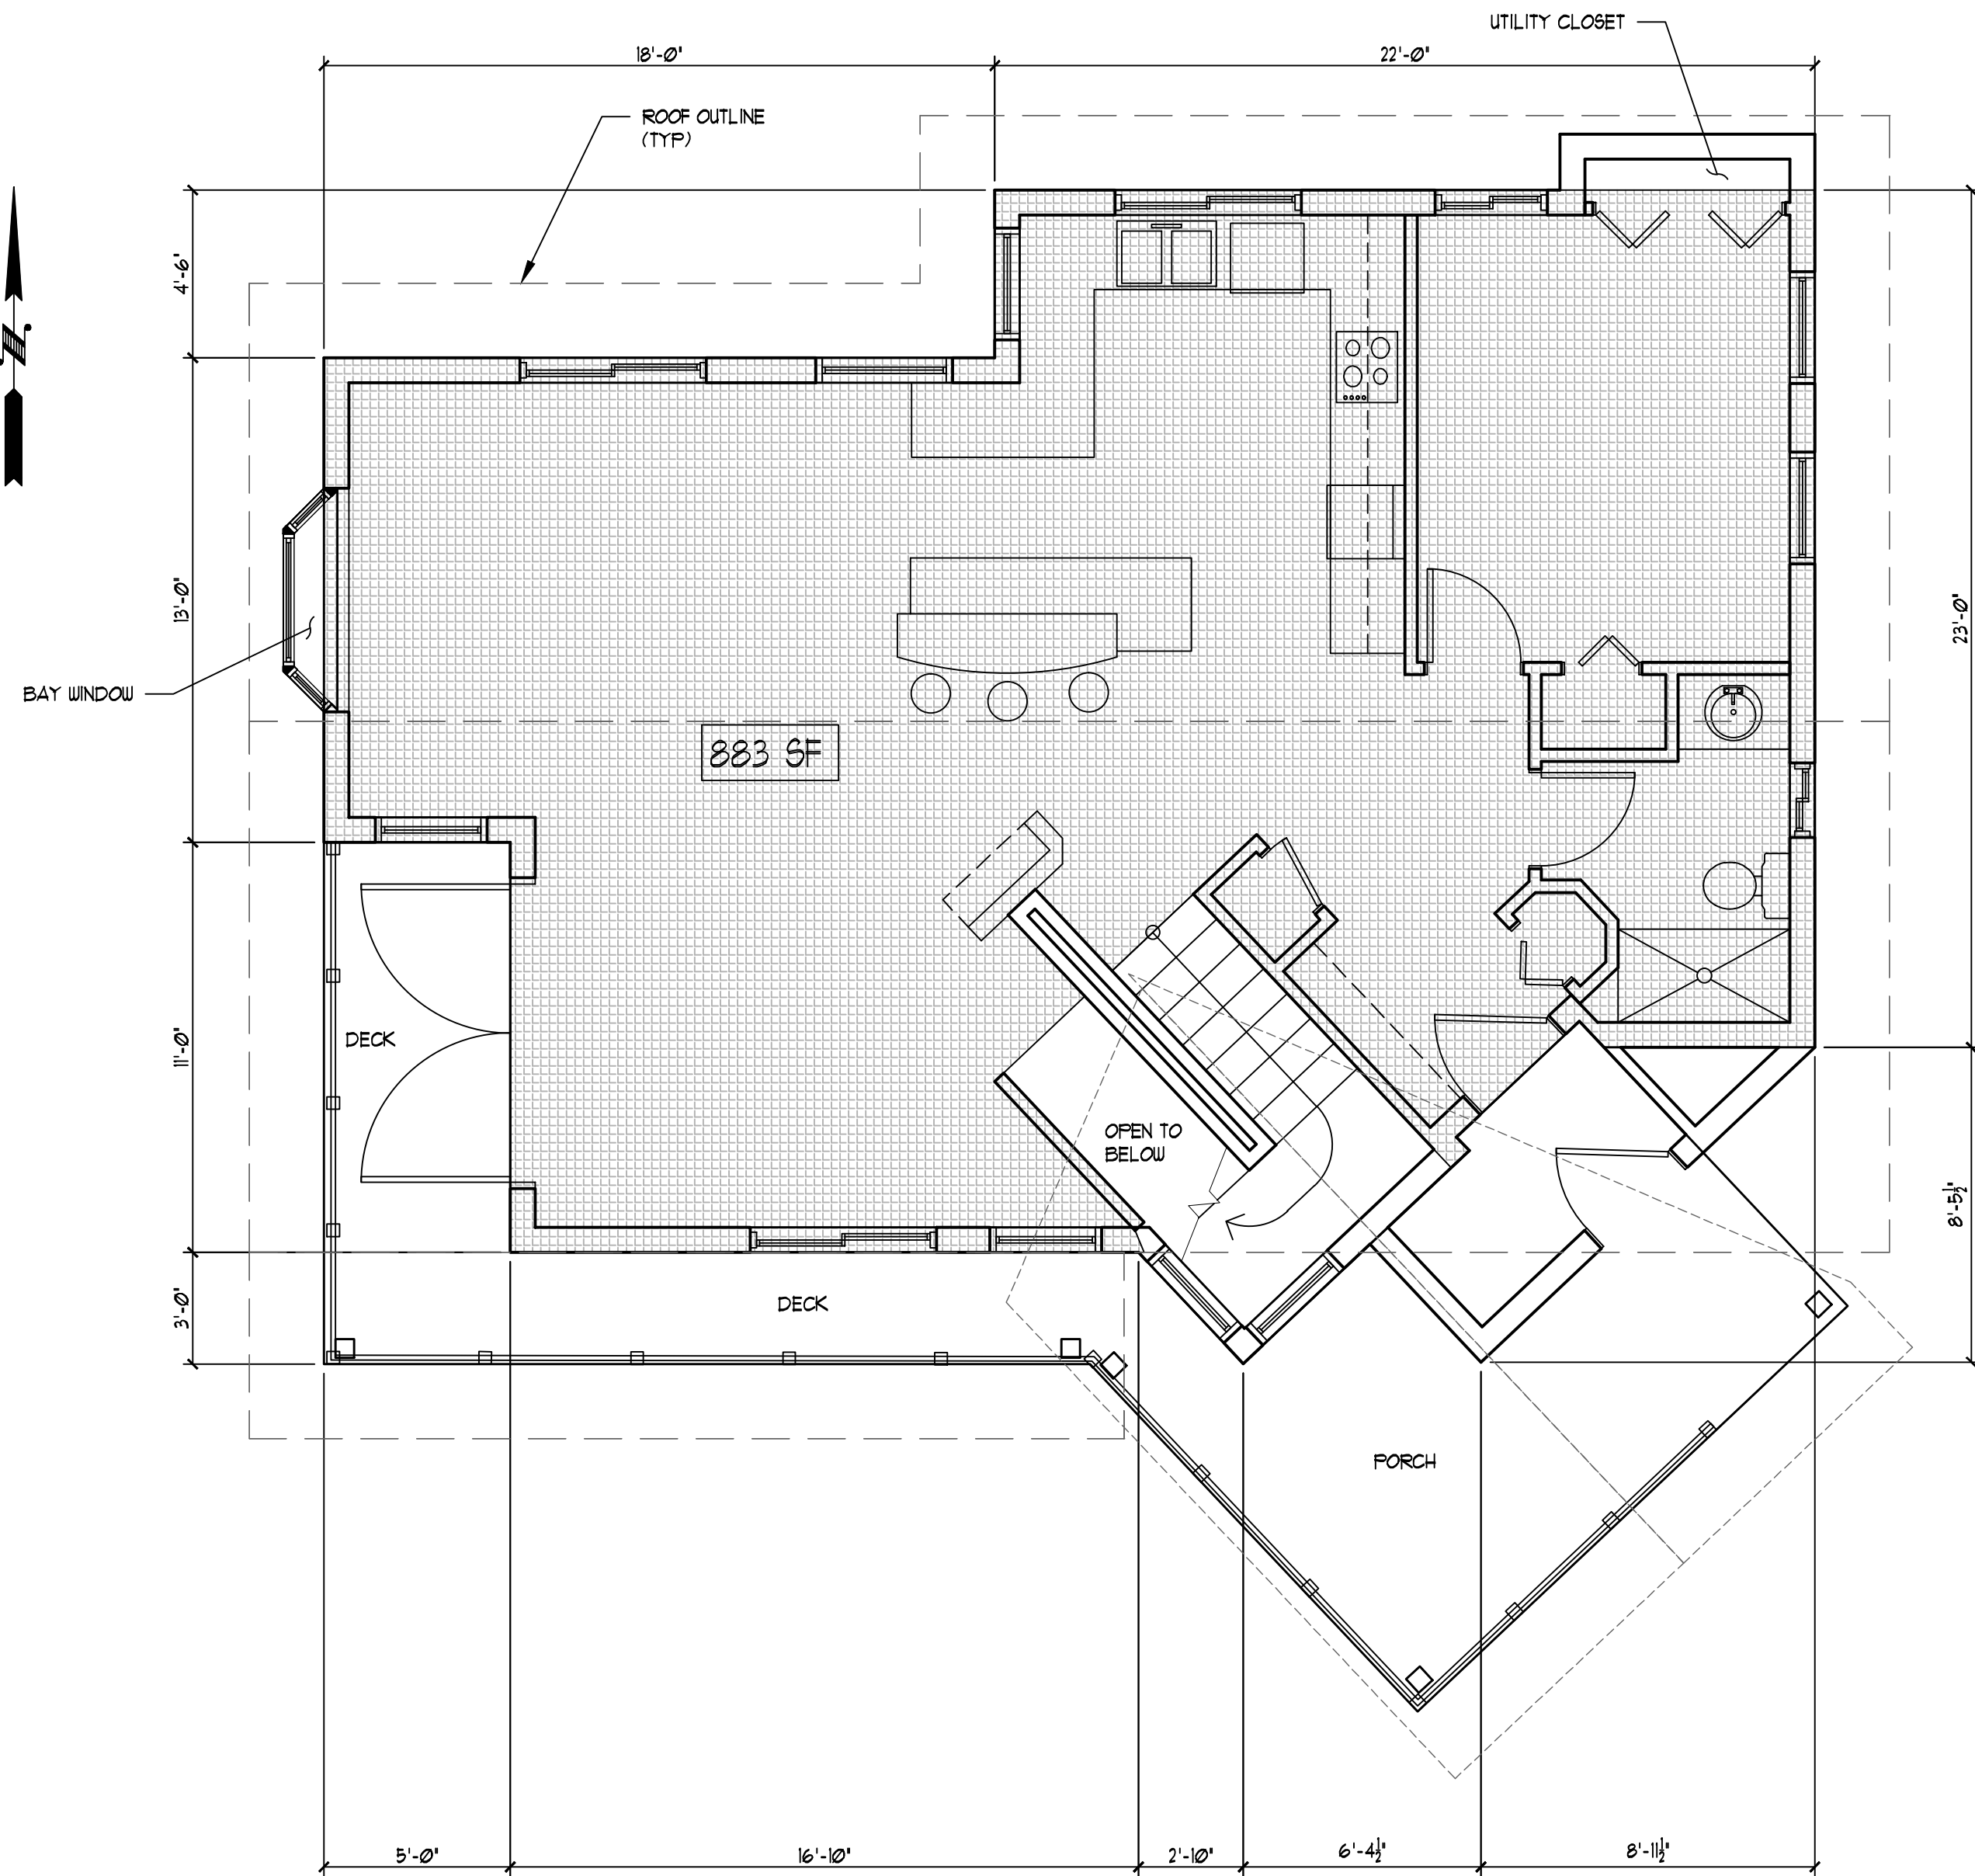

2 11-106 First Floor 06  
SCALE: 1/4"=1'  
883 SF (HEATED)

04/02/2012

COOKE CREEK MEADOWS

OWNER  
TODD SMITH, CEO  
COOKE RIVERSIDE PROPERTIES, LLC  
P.O. BOX 97193  
TACOMA, WA 98497  
(253) 691-8191

MARK	DATE	DESCRIPTION

PROJECT NO: 11-106  
CAD DWG FILE: A2.06 FLOOR PLAN 6.DWG  
DRAWN BY: BML  
CHK'D BY: LCB  
CONSULTANT (COPYRIGHT):  
**BEYLER CONSULTING**  
Plan. Design. Manage  
CONTACT  
phone: 253-380-2958  
fax: 253-582-5694  
beylerconsulting.com  
OFFICE  
10314 100th St. SW  
Lakewood, WA 98498

SHEET TITLE  
FLOOR PLAN 6

A2.06  
SHEET OF