




CALCULATED AREA TABLE			
	TOTALS (SF)	EXCLUDED AREA (SF)	NET AREA (SF)
FIRST FLOOR	993	9	984
SECOND FLOOR	585	65	520
BASEMENT	1061	1061	0
TOTALS	2,645	1141	1,504

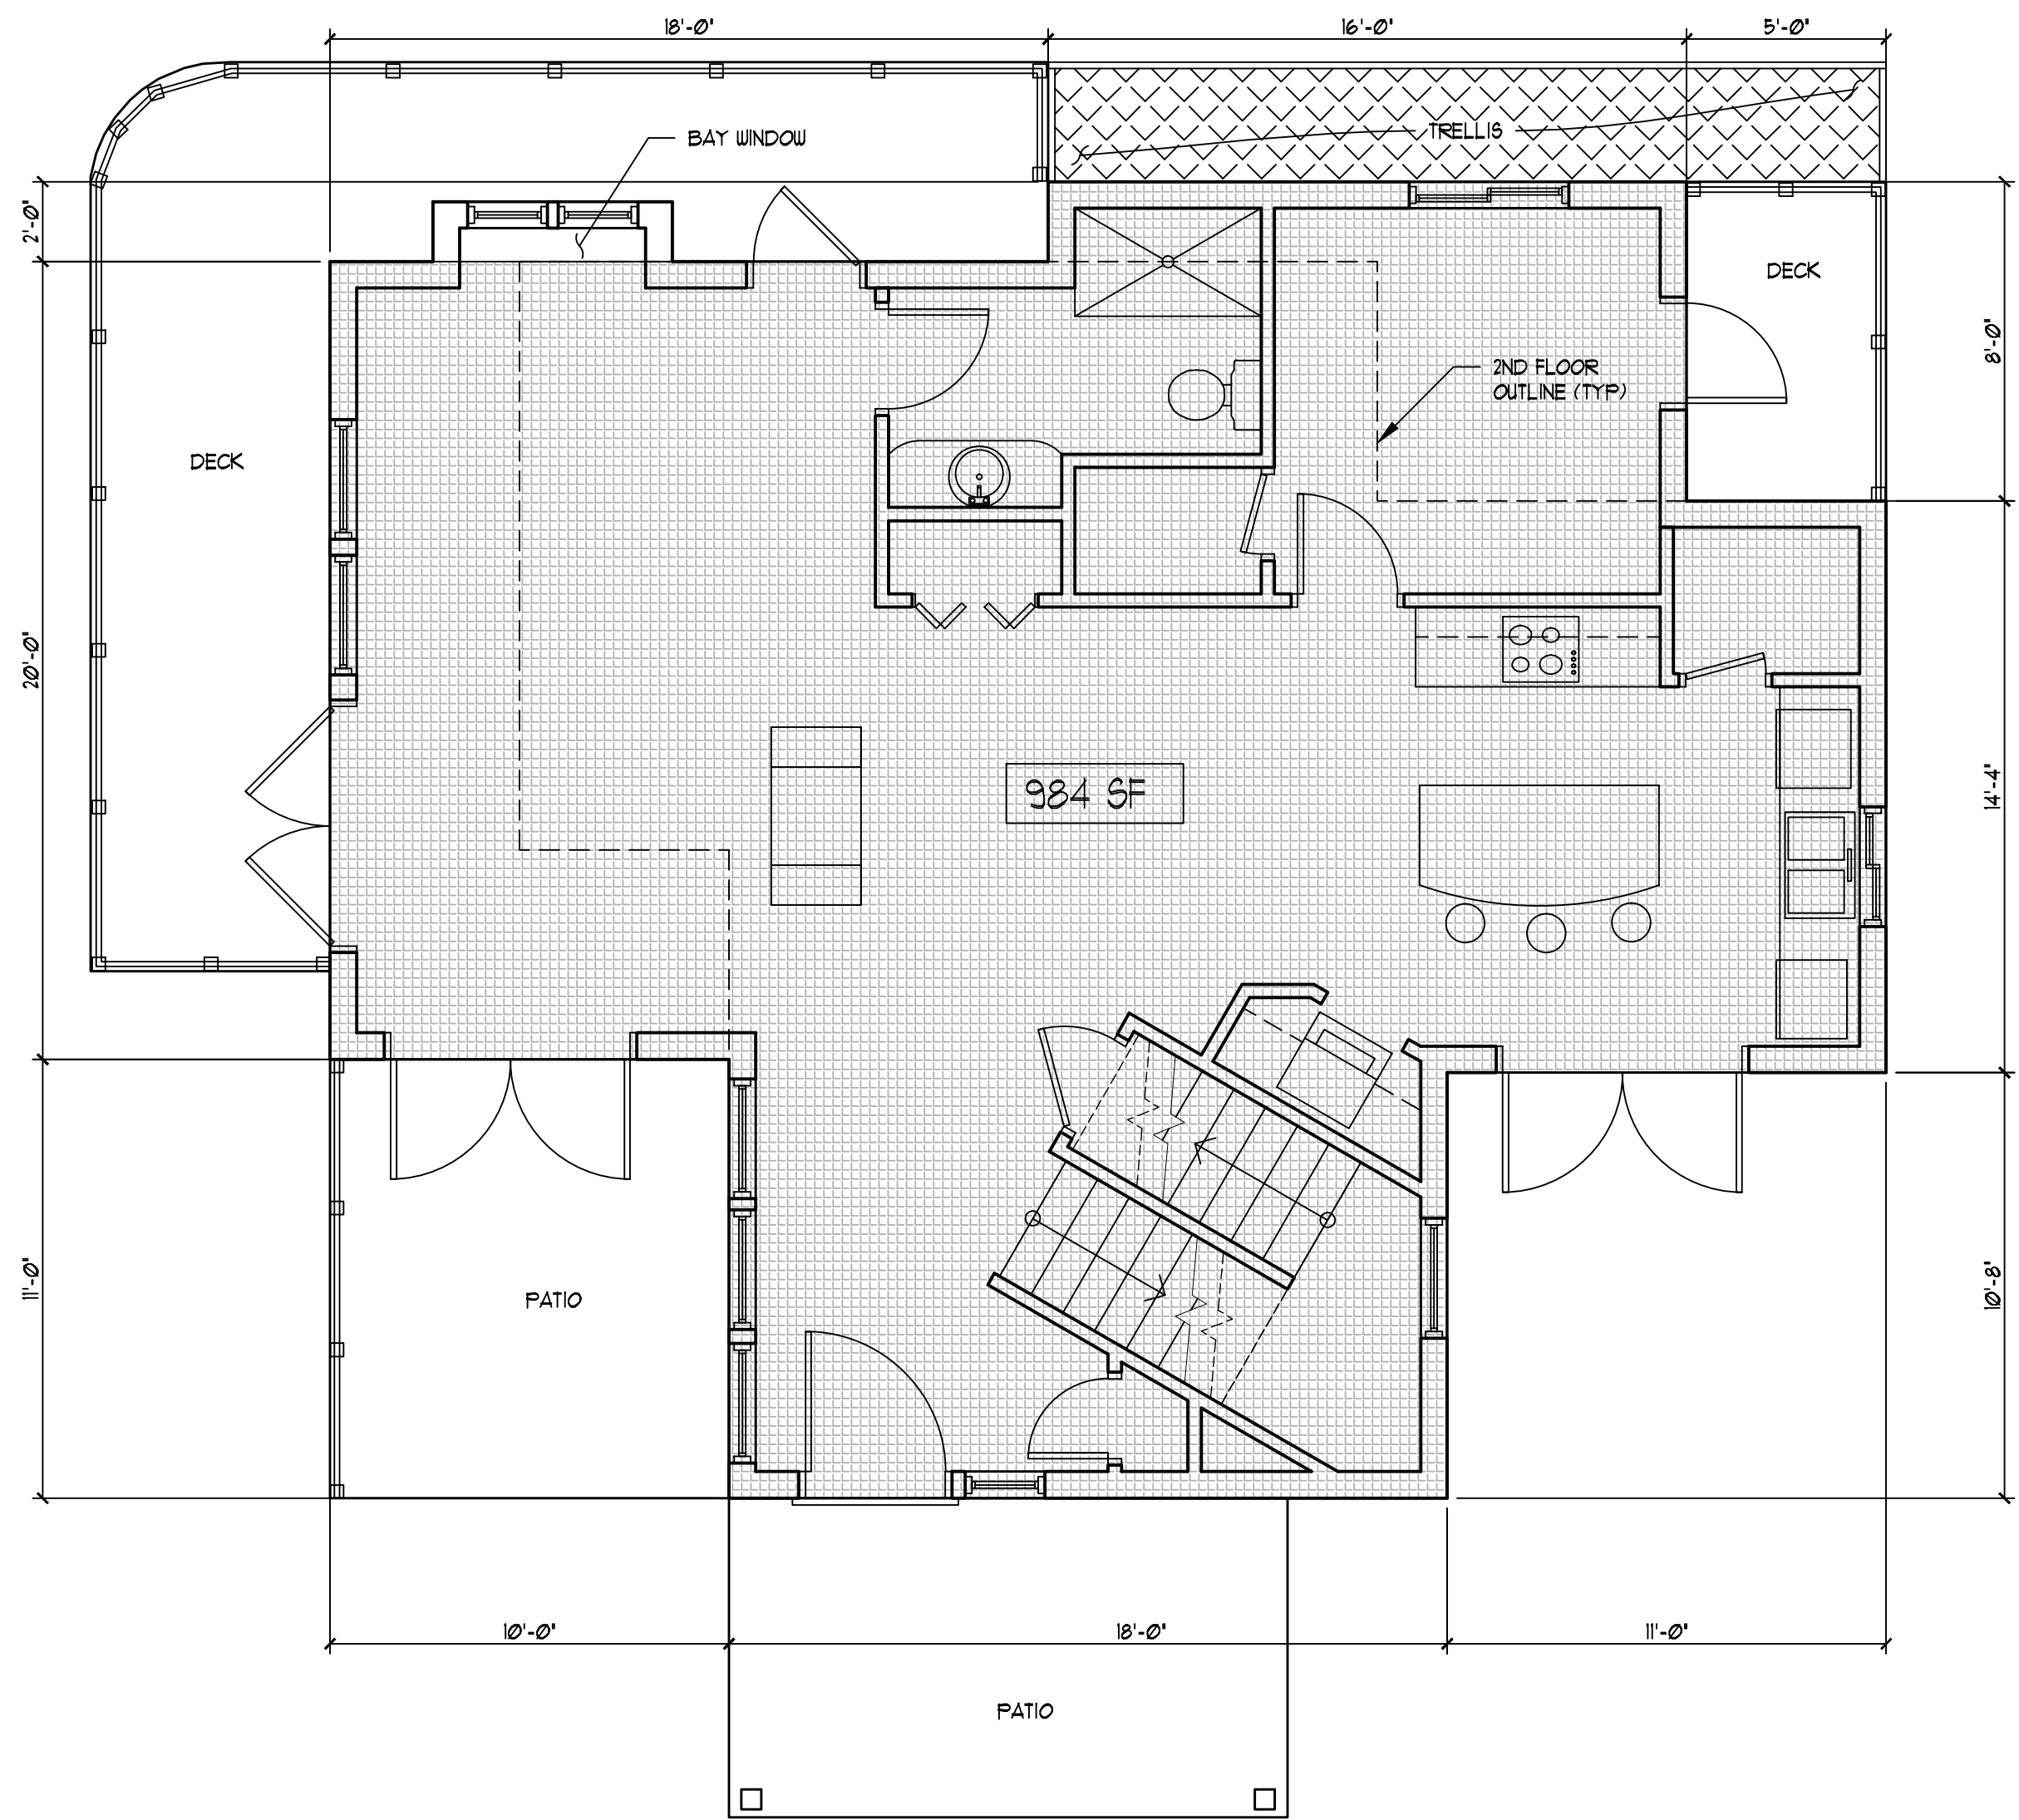

2 11-106 First Floor 02
SCALE: 1/4"=1'
984 SF (HEATED)

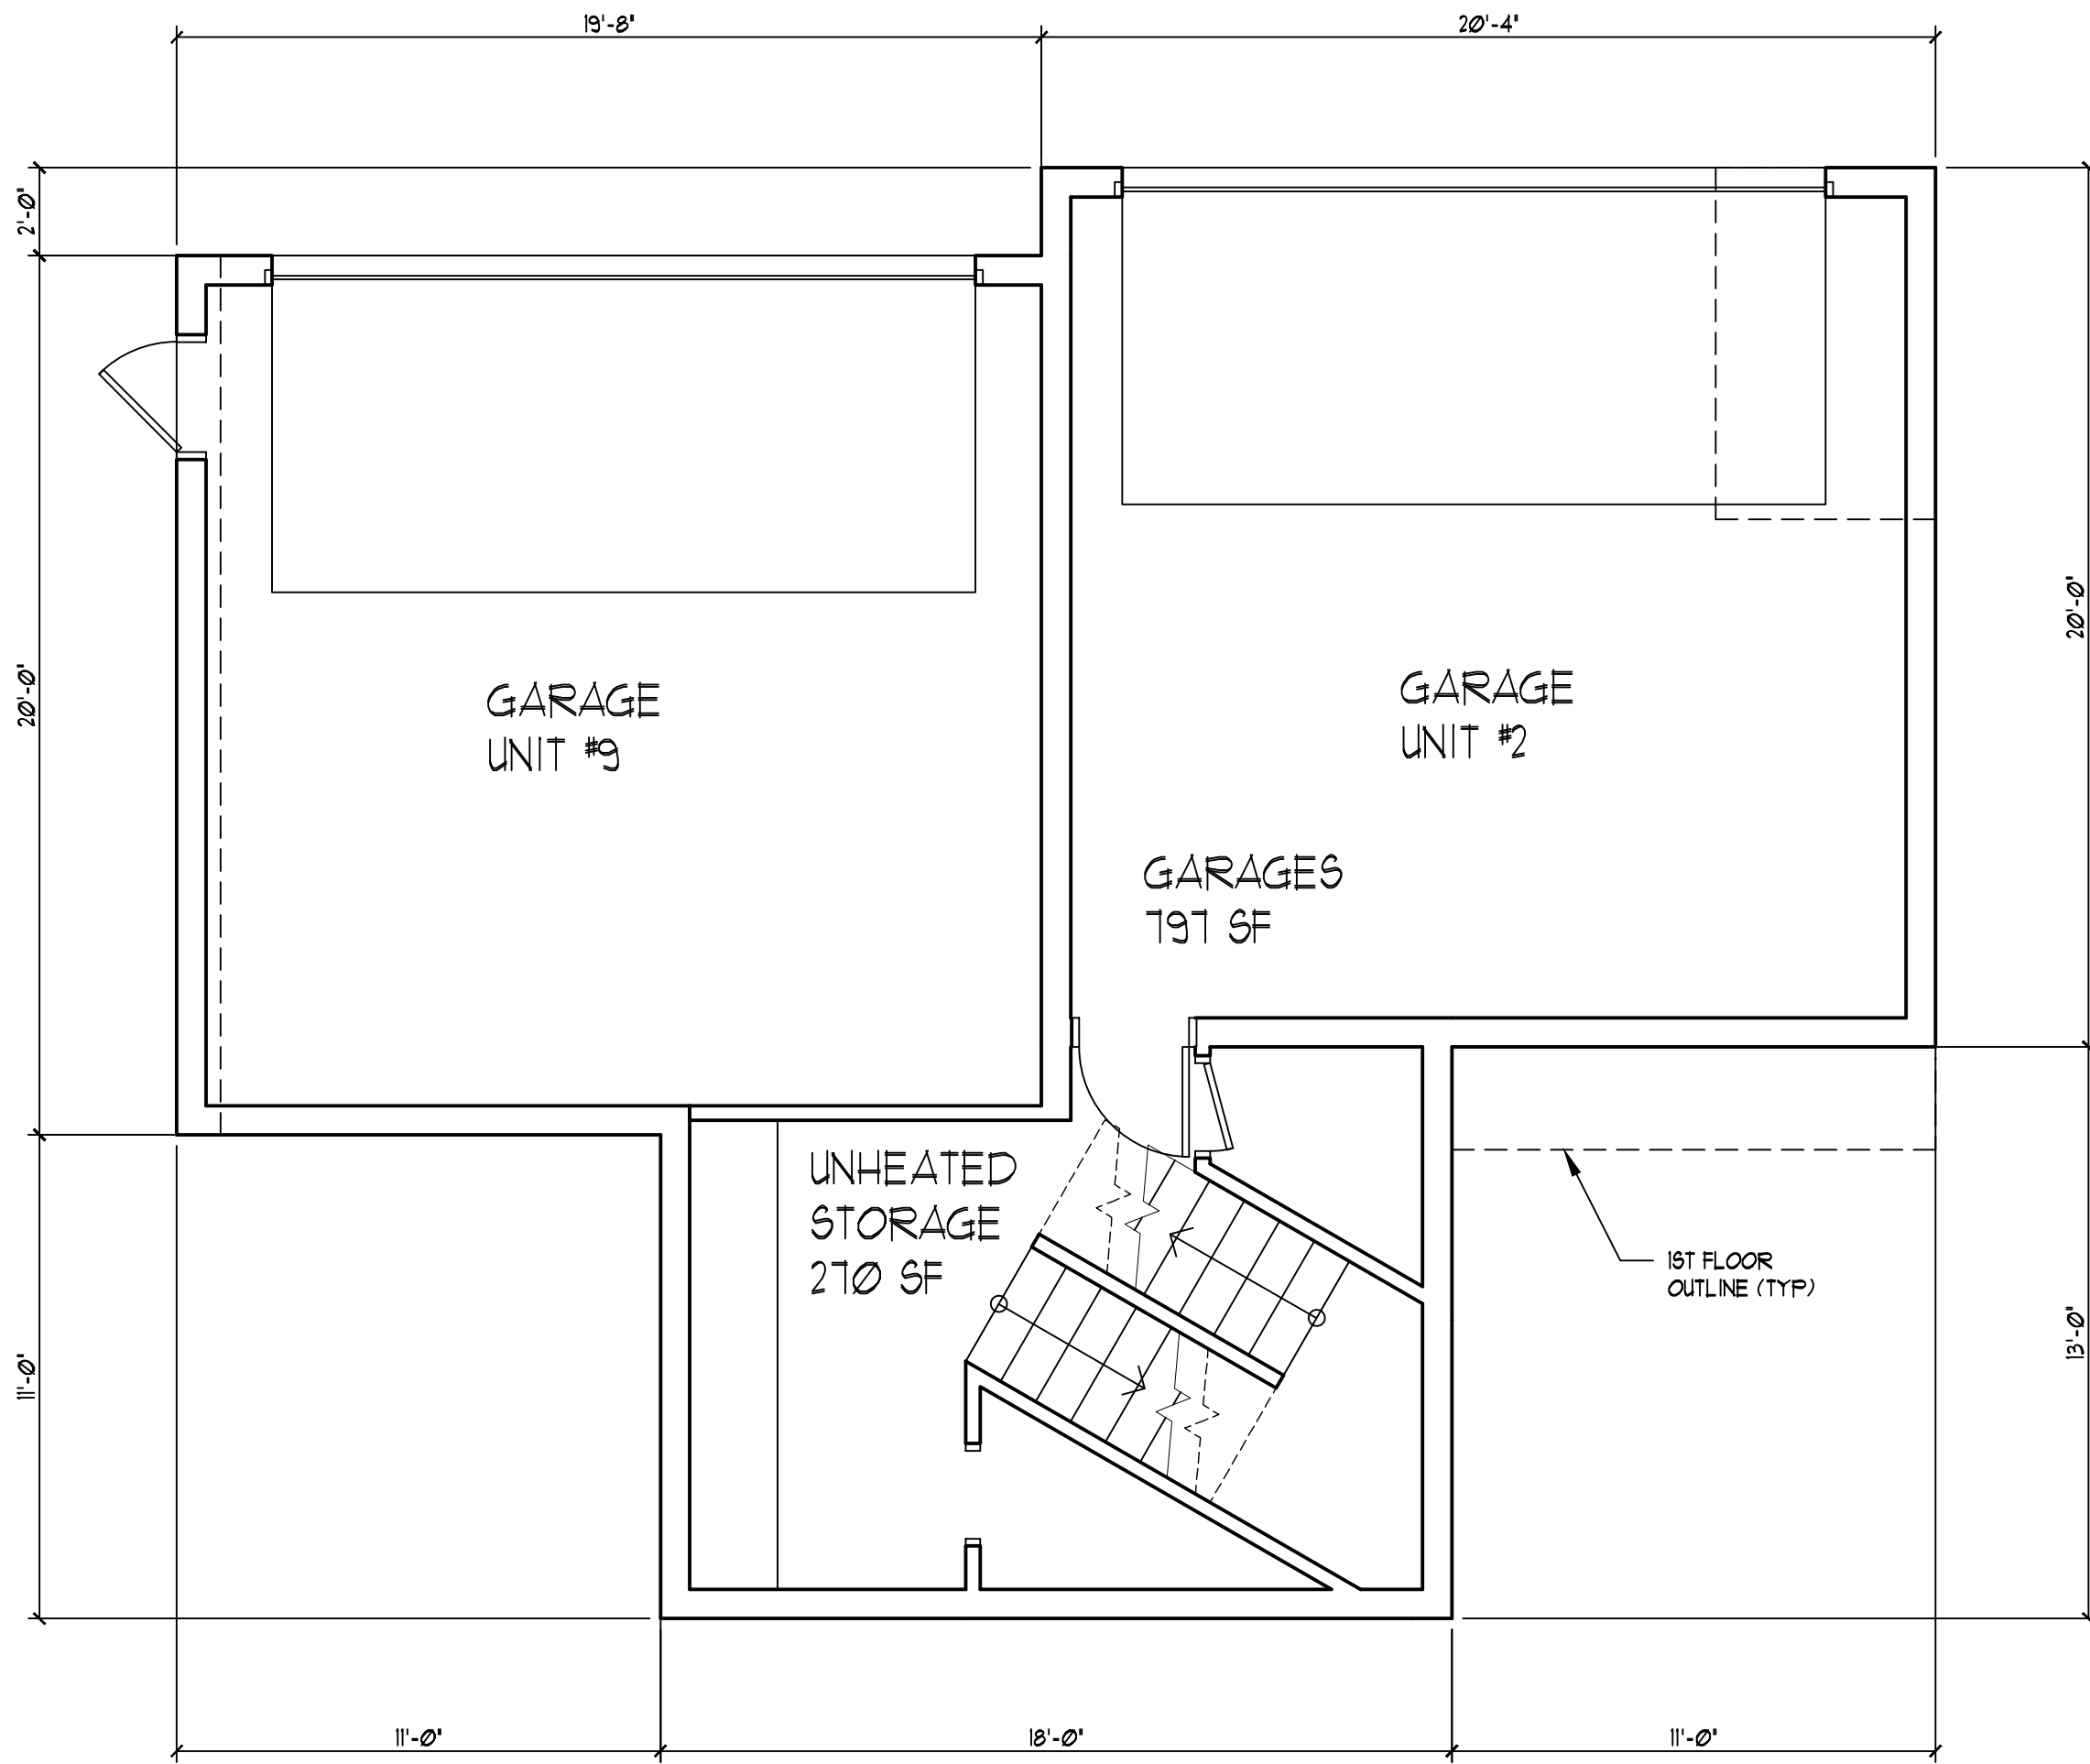

1 11-106 Basement 02
SCALE: 1/4"=1'
1061 SF (UNHEATED)

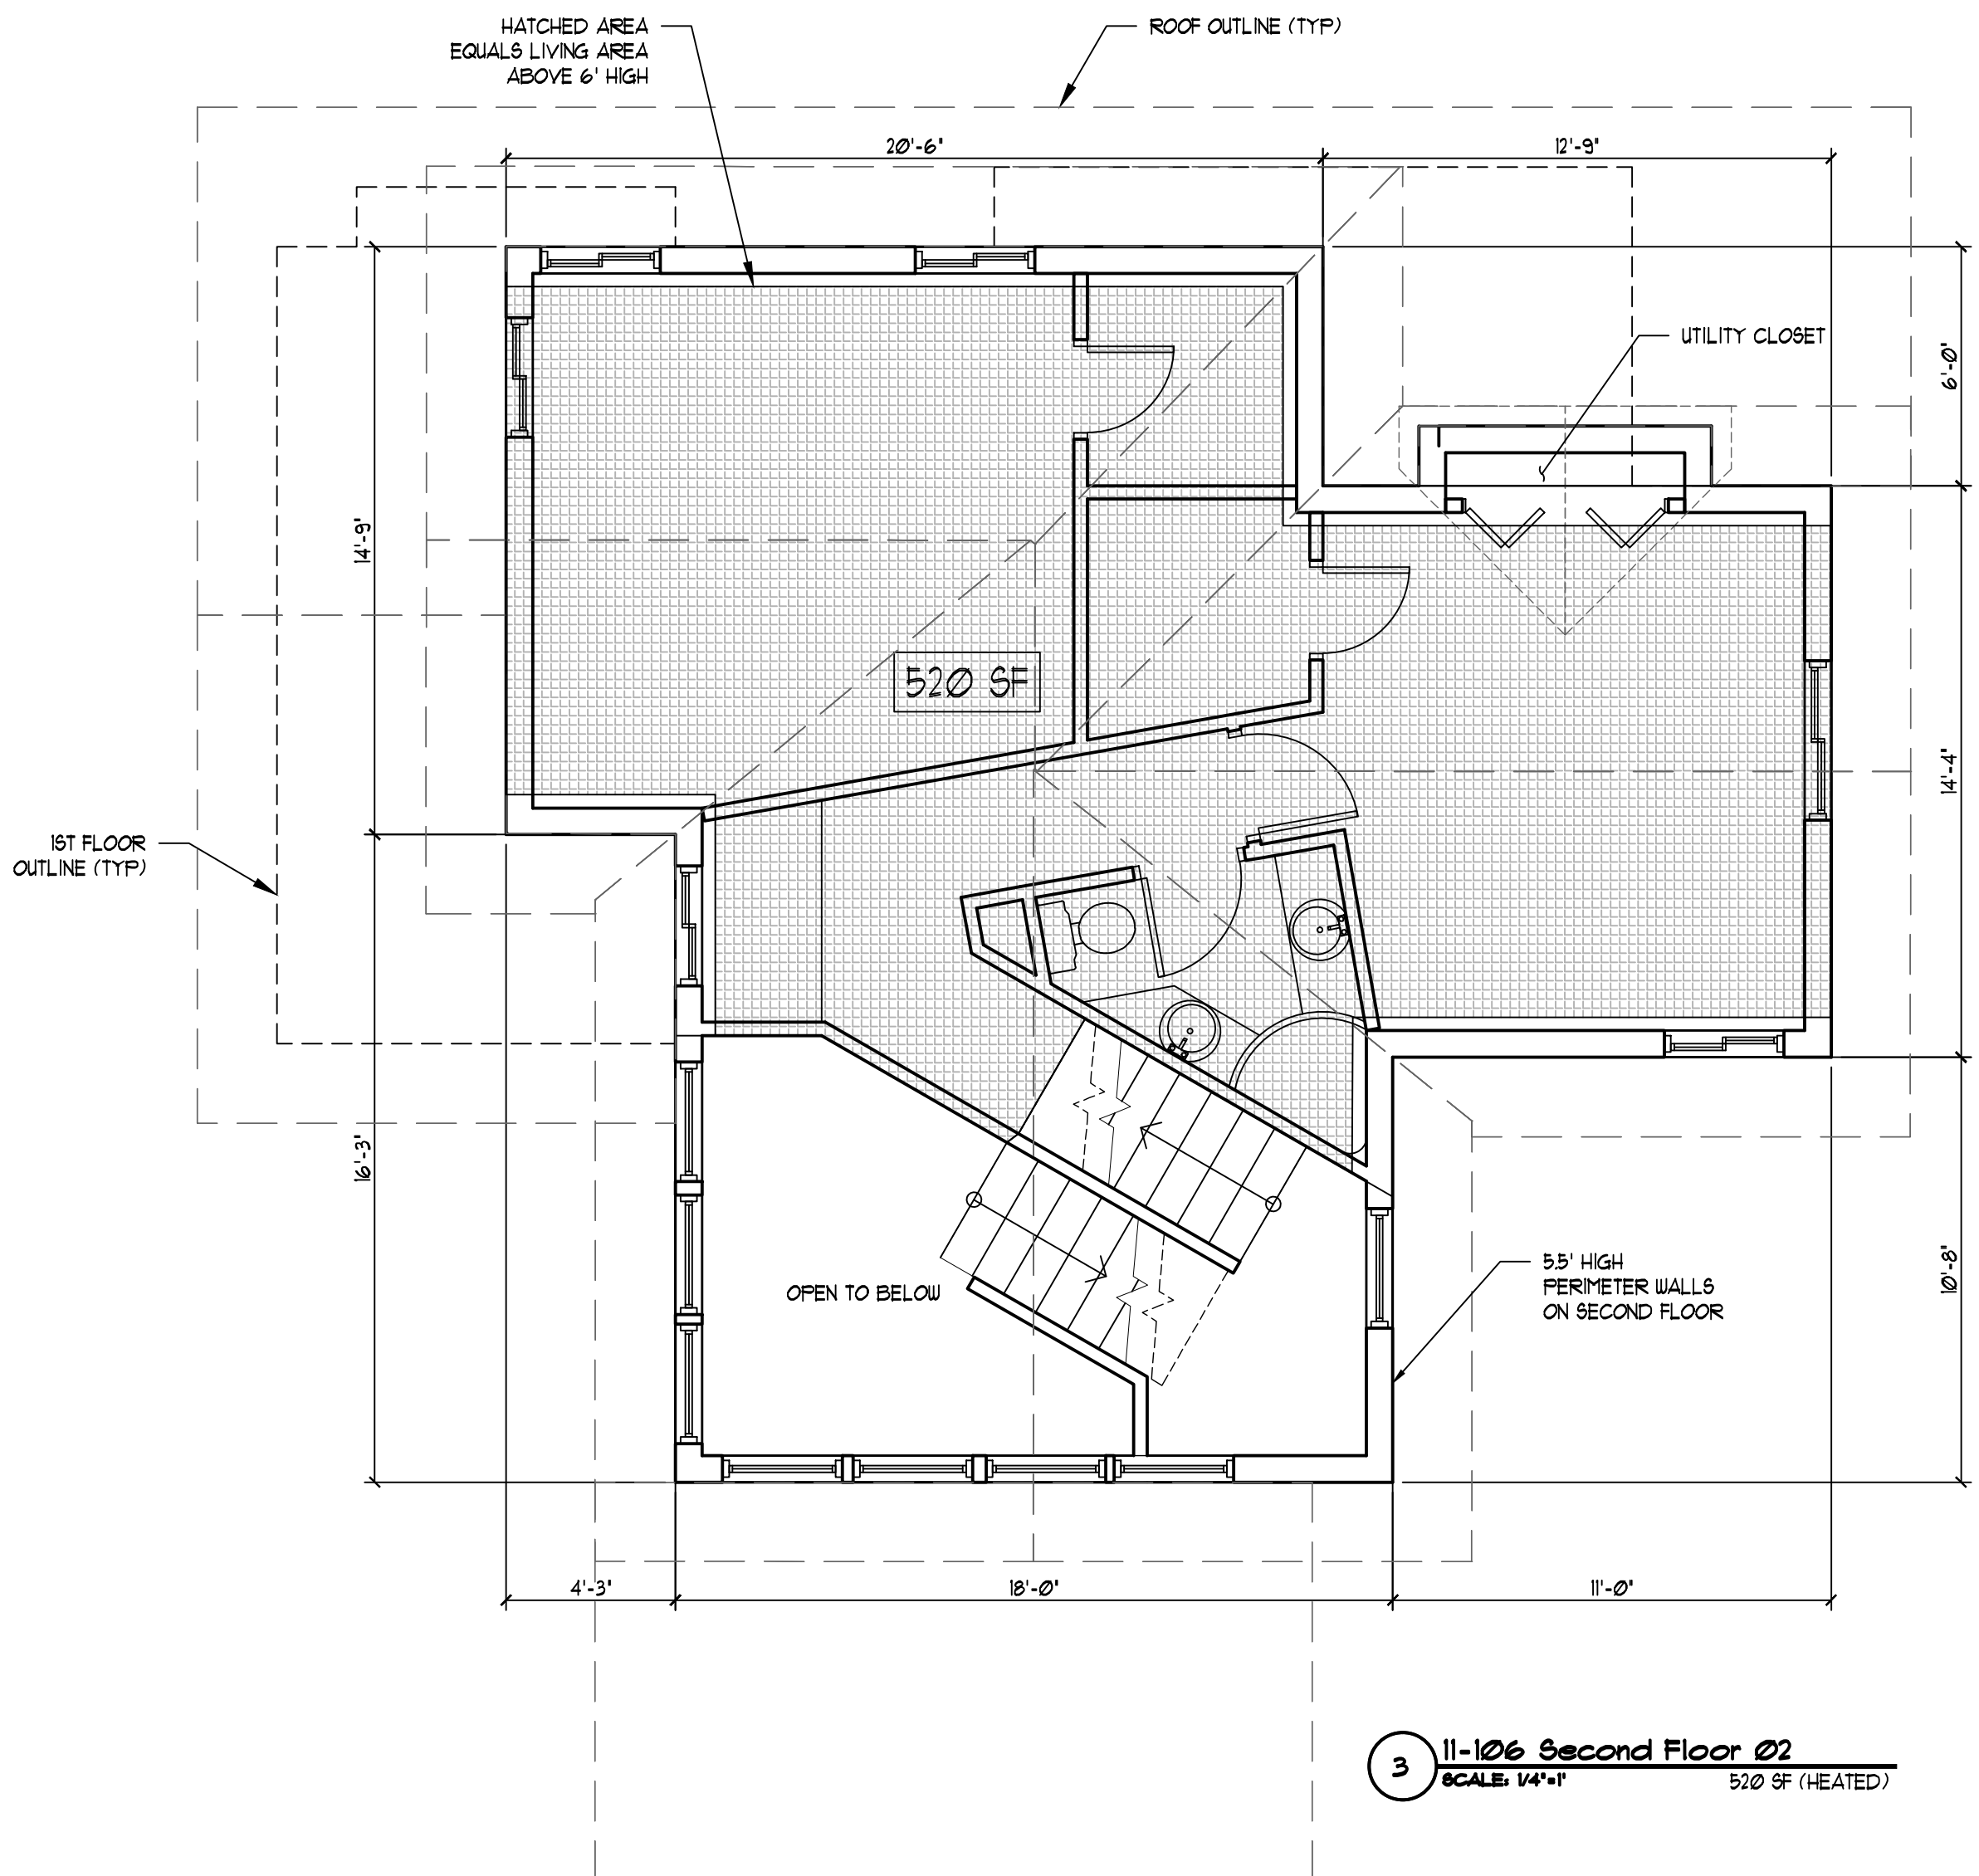

3 11-106 Second Floor 02
SCALE: 1/4"=1'
520 SF (HEATED)

04/02/2012

COOKE CREEK MEADOWS

OWNER
TODD SMITH, CEO
COOKE RIVERSIDE PROPERTIES, LLC
P.O. BOX 97193
TACOMA, WA 98497
(253) 691-8191

MARK	DATE	DESCRIPTION

PROJECT NO: 11-106
CAD DWG FILE: A2 FLOOR PLAN 2.DWG
DRAWN BY: BML
CHK'D BY: LCB

CONSULTANT (COPYRIGHT):
BEYLER CONSULTING
Plan, Design, Manage
CONTACT
phone: 253-380-2858
fax: 253-582-5694
beylerconsulting.com
OFFICE
10314 100th St. SW
Lakewood, WA 98488

SHEET TITLE
FLOOR PLAN 2

A2.02
SHEET - OF -