



1 11-106 Basement 04
SCALE: 1/4"=1'
981 SF (UNHEATED)

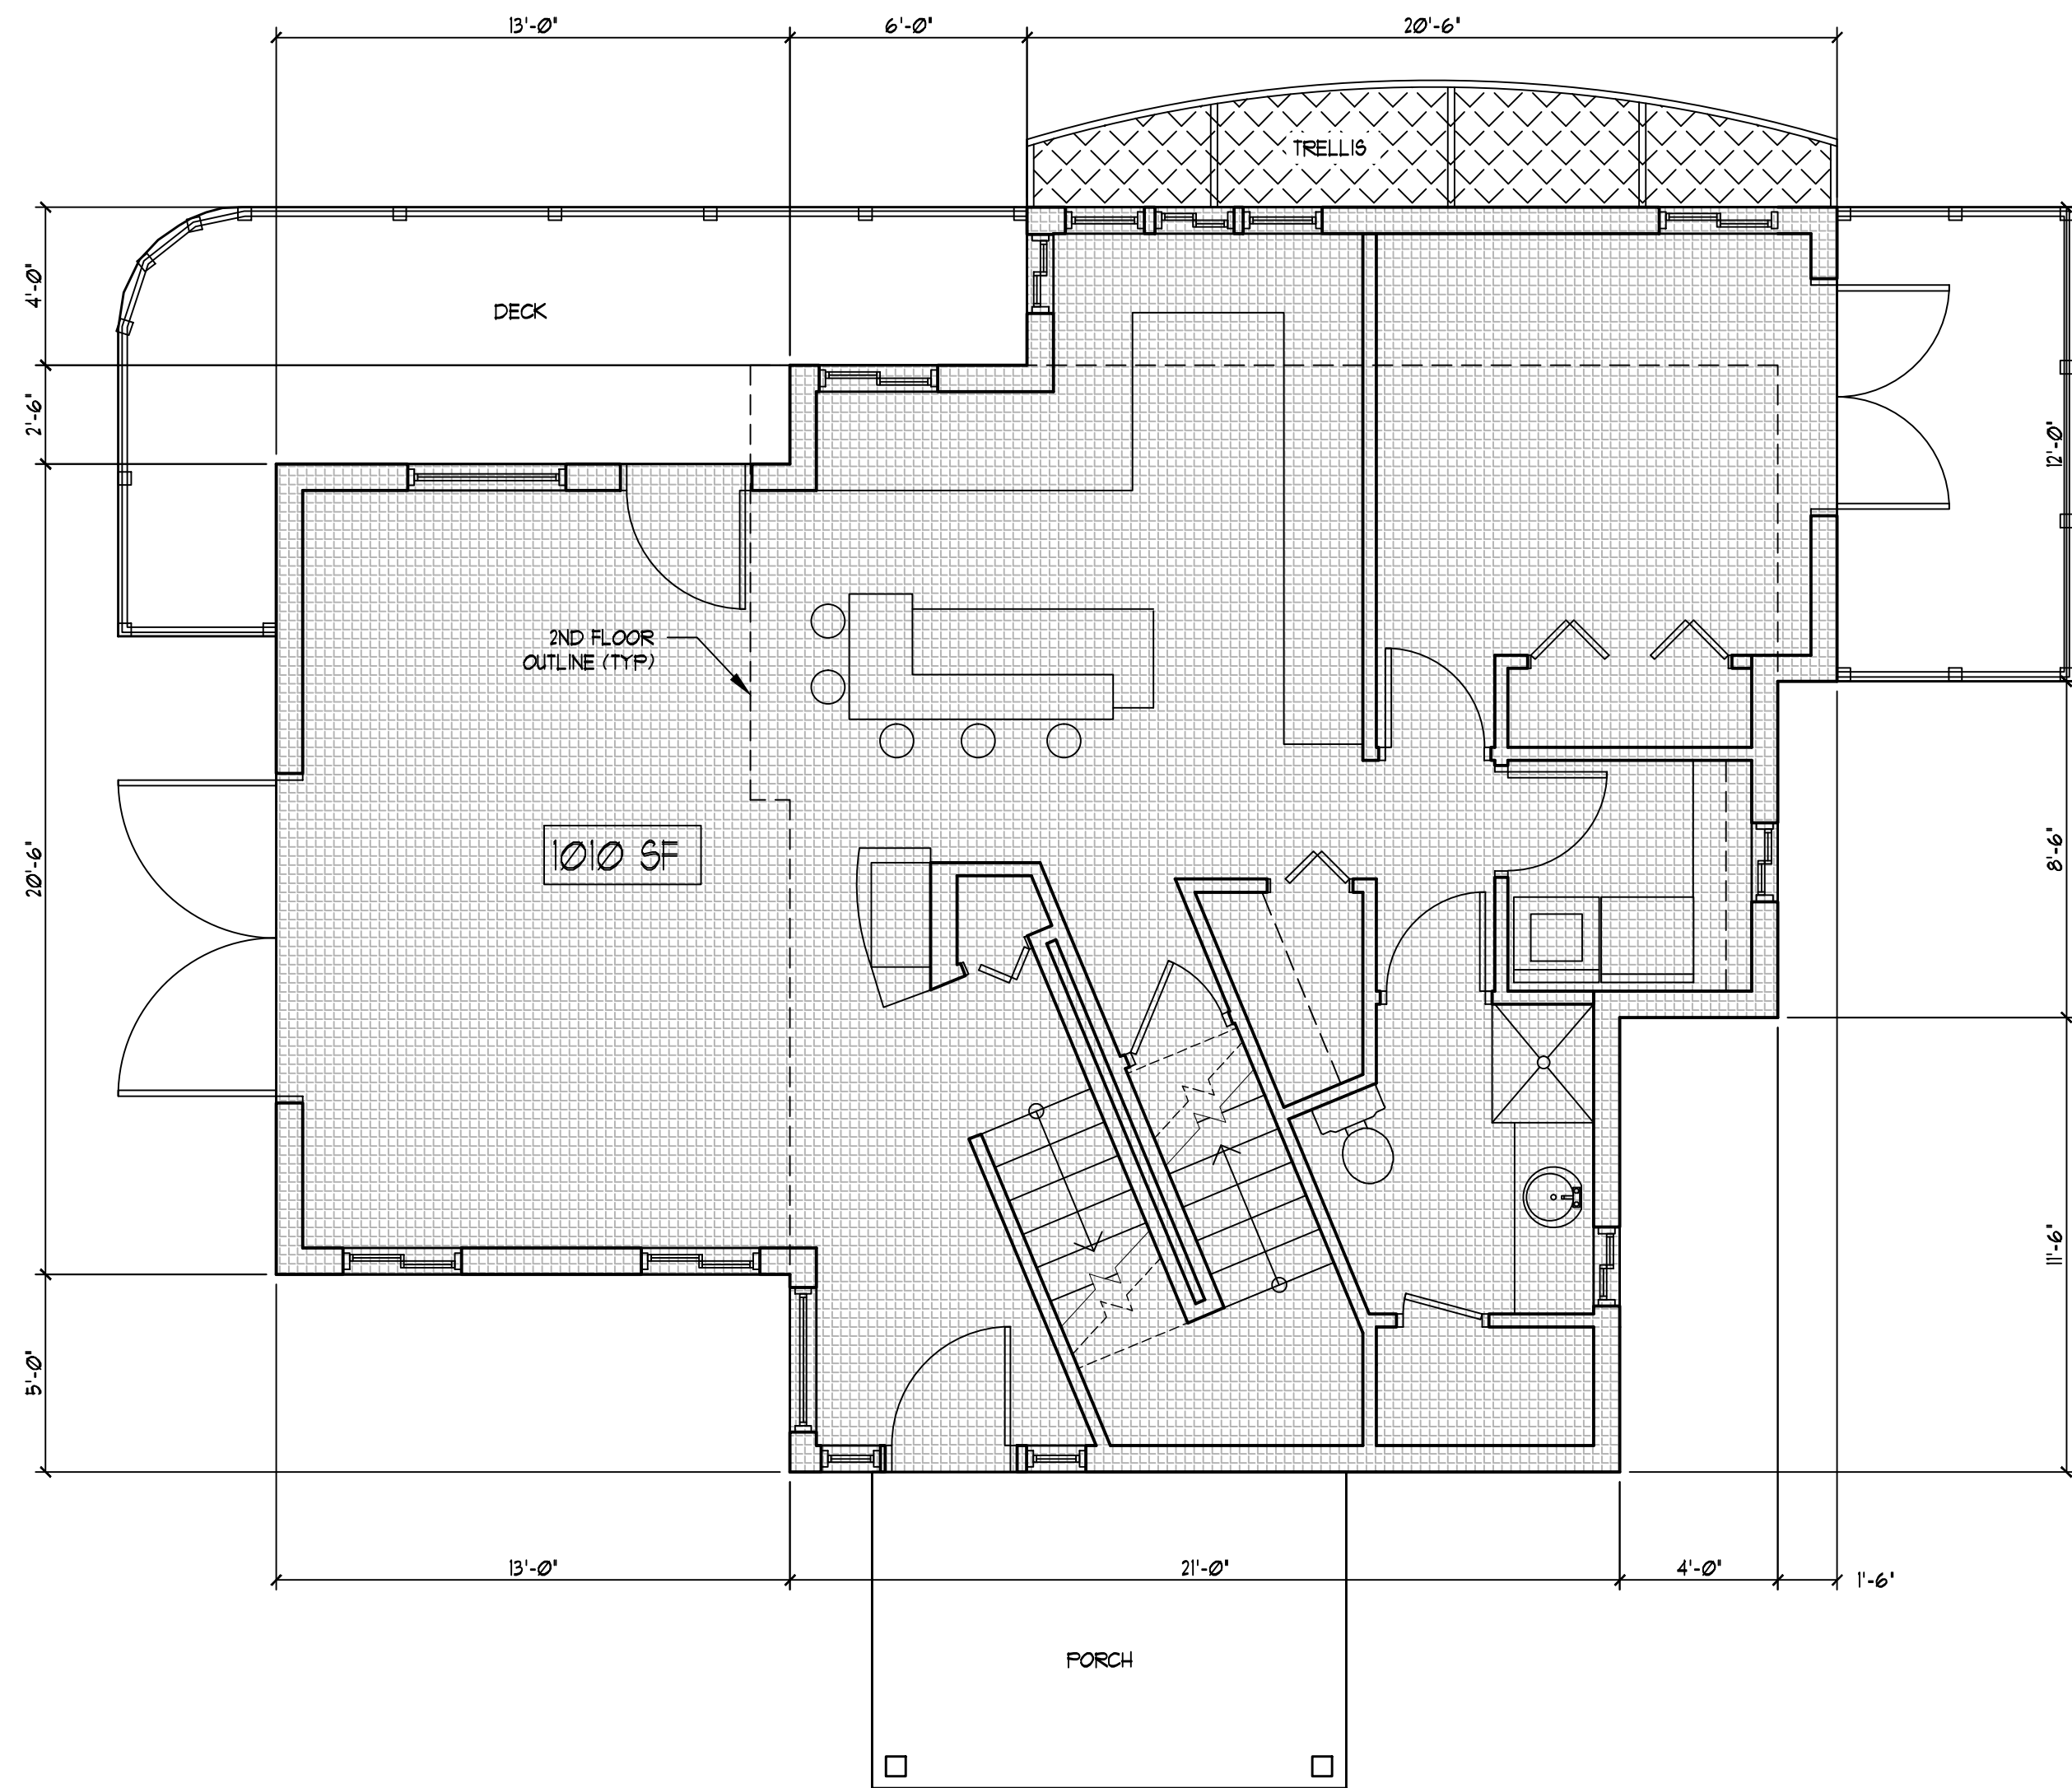

2 11-106 First Floor 04
SCALE: 1/4"=1'
1010 SF (HEATED)

CALCULATED AREA TABLE			
	TOTALS (SF)	EXCLUDED AREA (SF)	NET AREA (SF)
FIRST FLOOR	1010	0	1010
SECOND FLOOR	500	11	489
BASEMENT	981	981	0
TOTALS	2,491	992	1,499

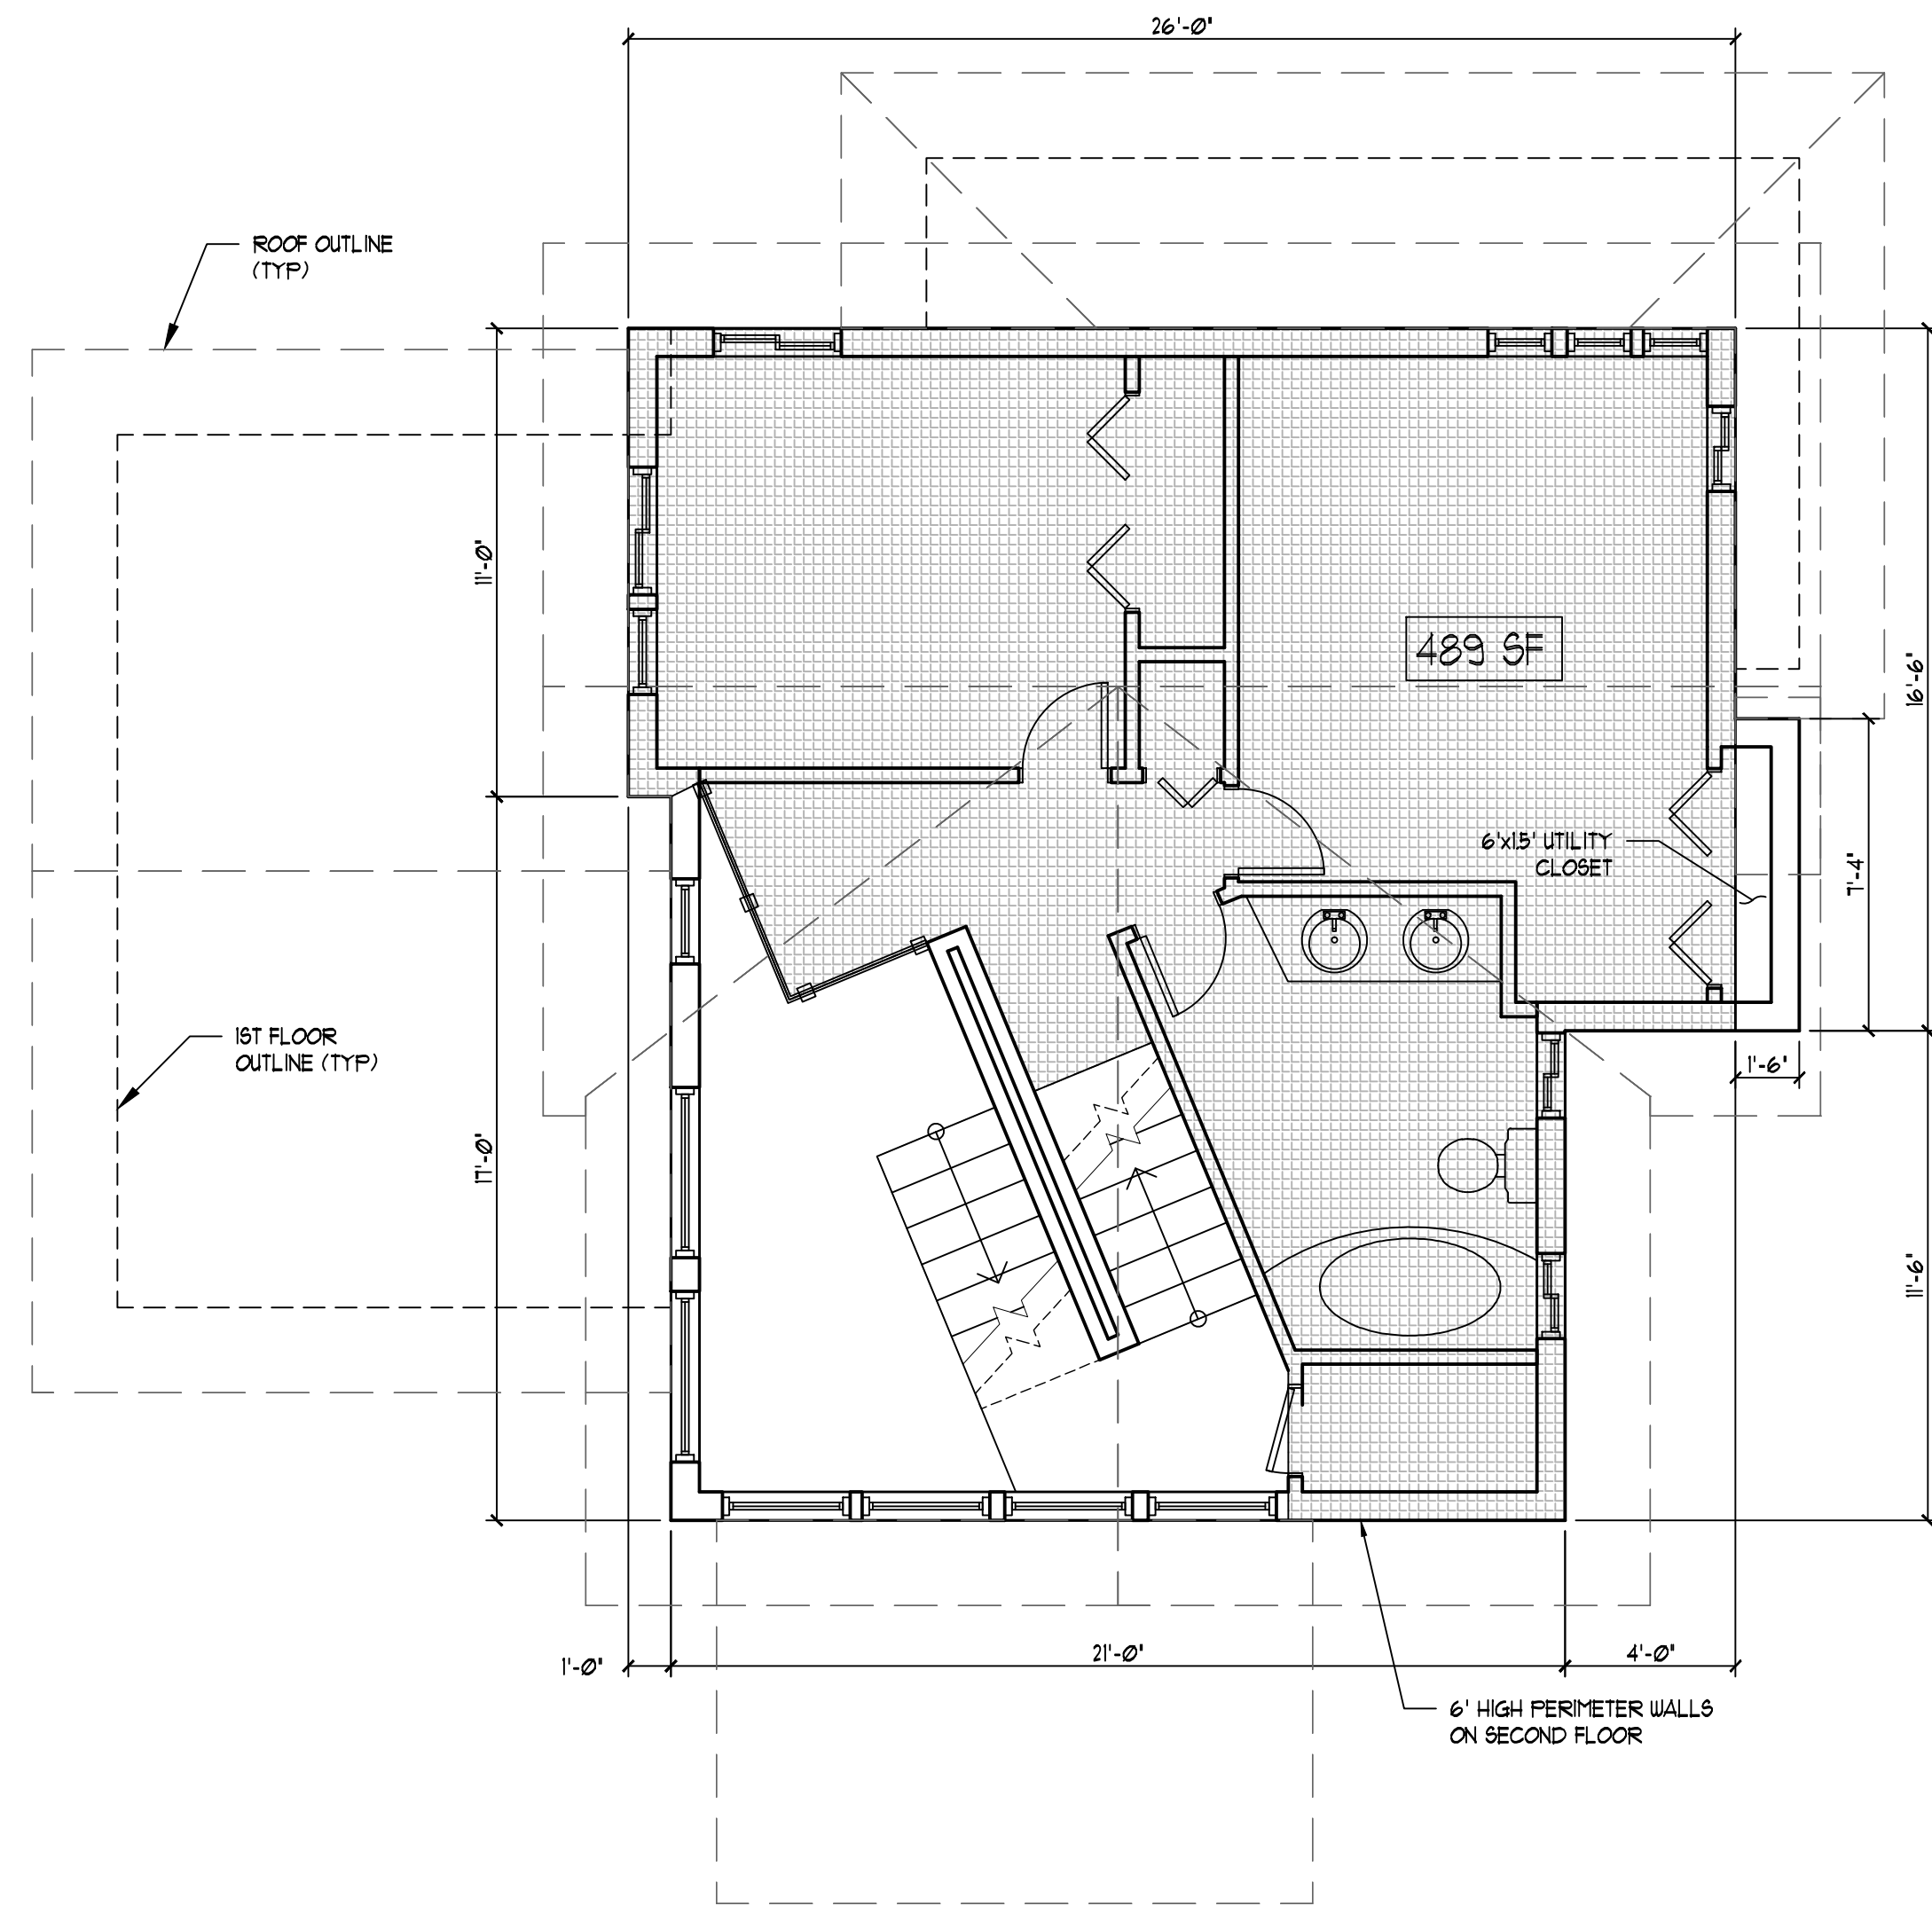

3 11-106 Second Floor 04
SCALE: 1/4"=1'
489 SF (HEATED)

04/02/2012

COOKE CREEK MEADOWS

OWNER
TODD SMITH, CEO
COOKE RIVERSIDE PROPERTIES, LLC
P.O. BOX 97193
TACOMA, WA 98497
(253) 691-8191

MARK	DATE	DESCRIPTION

PROJECT NO: 11-106
CAD DWG FILE: A2.04 FLOOR PLAN 4.DWG
DRAWN BY: BML
CHK'D BY: LCB
CONSULTANT (COPYRIGHT):
CONTACT
phone: 253-380-2958
fax: 253-582-5694
beylerconsulting.com
OFFICE
10314 100th St. SW
Lakewood, WA 98498
Beyler Consulting
Plan. Design. Manage

SHEET TITLE
FLOOR PLAN 4

A2.04
SHEET OF