
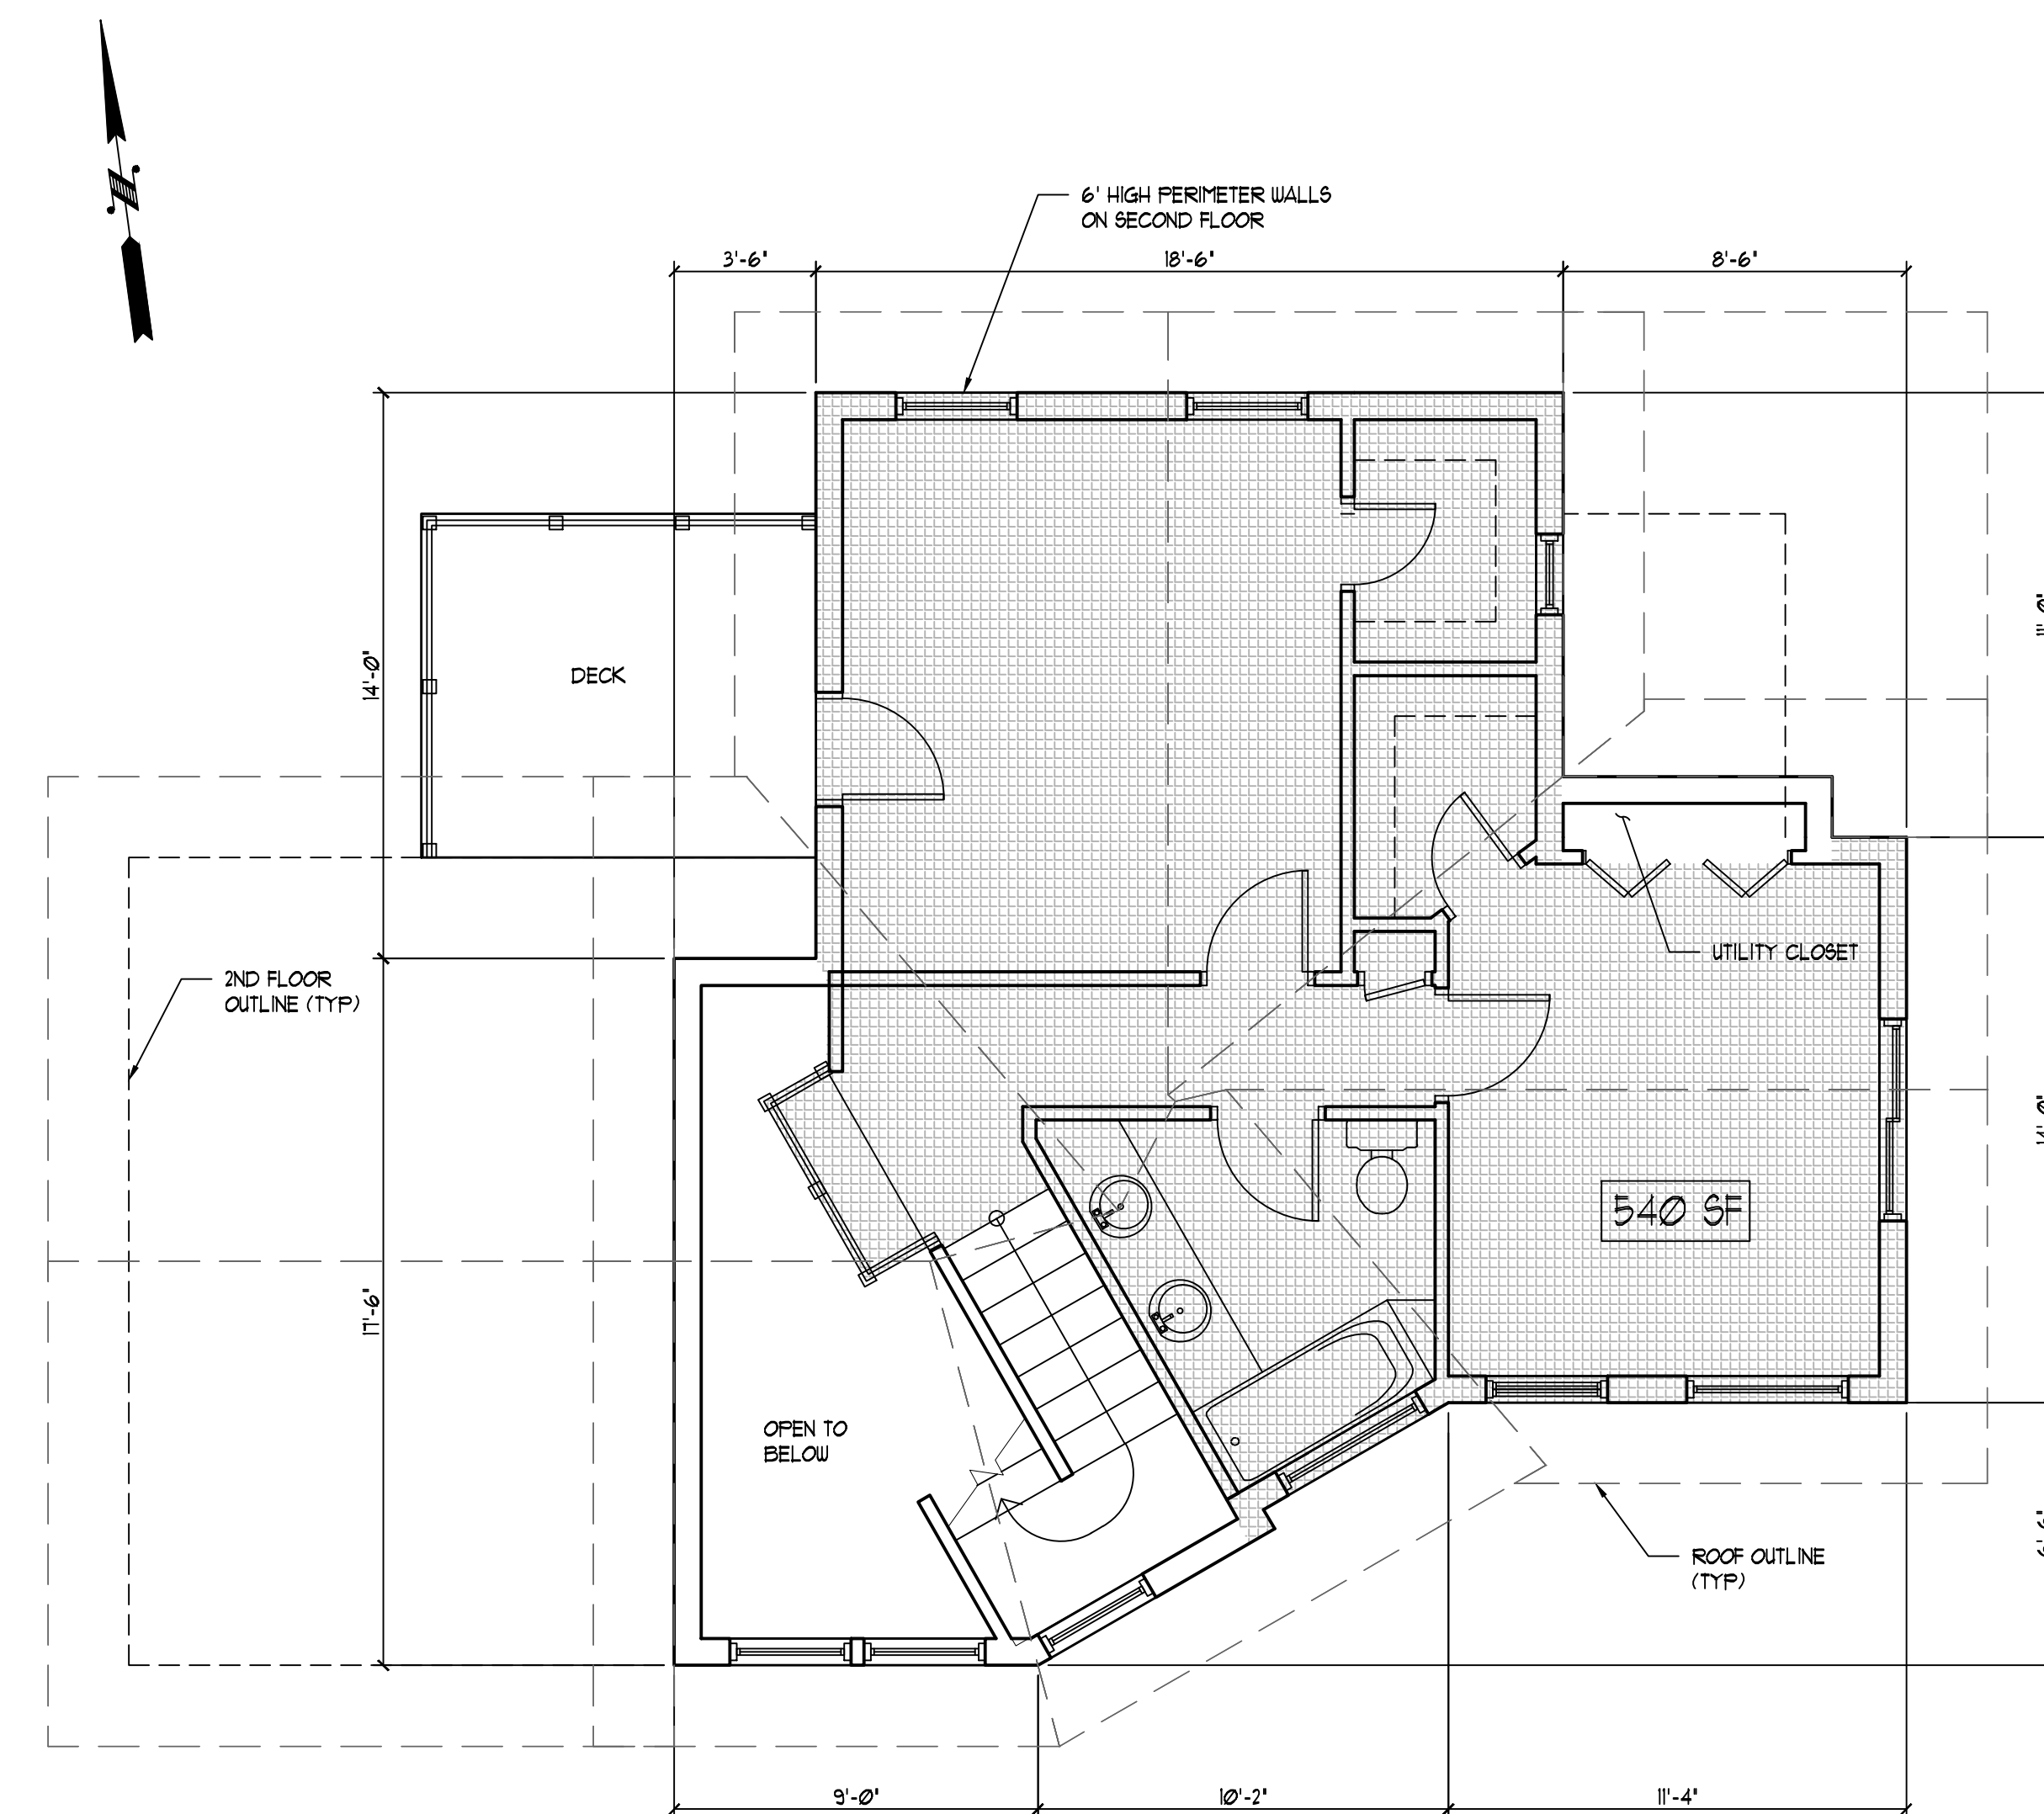


CALCULATED AREA TABLE			
	TOTALS	EXCLUDED AREA (SF)	NET AREA (S)
FIRST FLOOR	960	0	960
SECOND FLOOR	554	14	540
BASEMENT	900	900	0
TOTALS	2,414	914	1,500

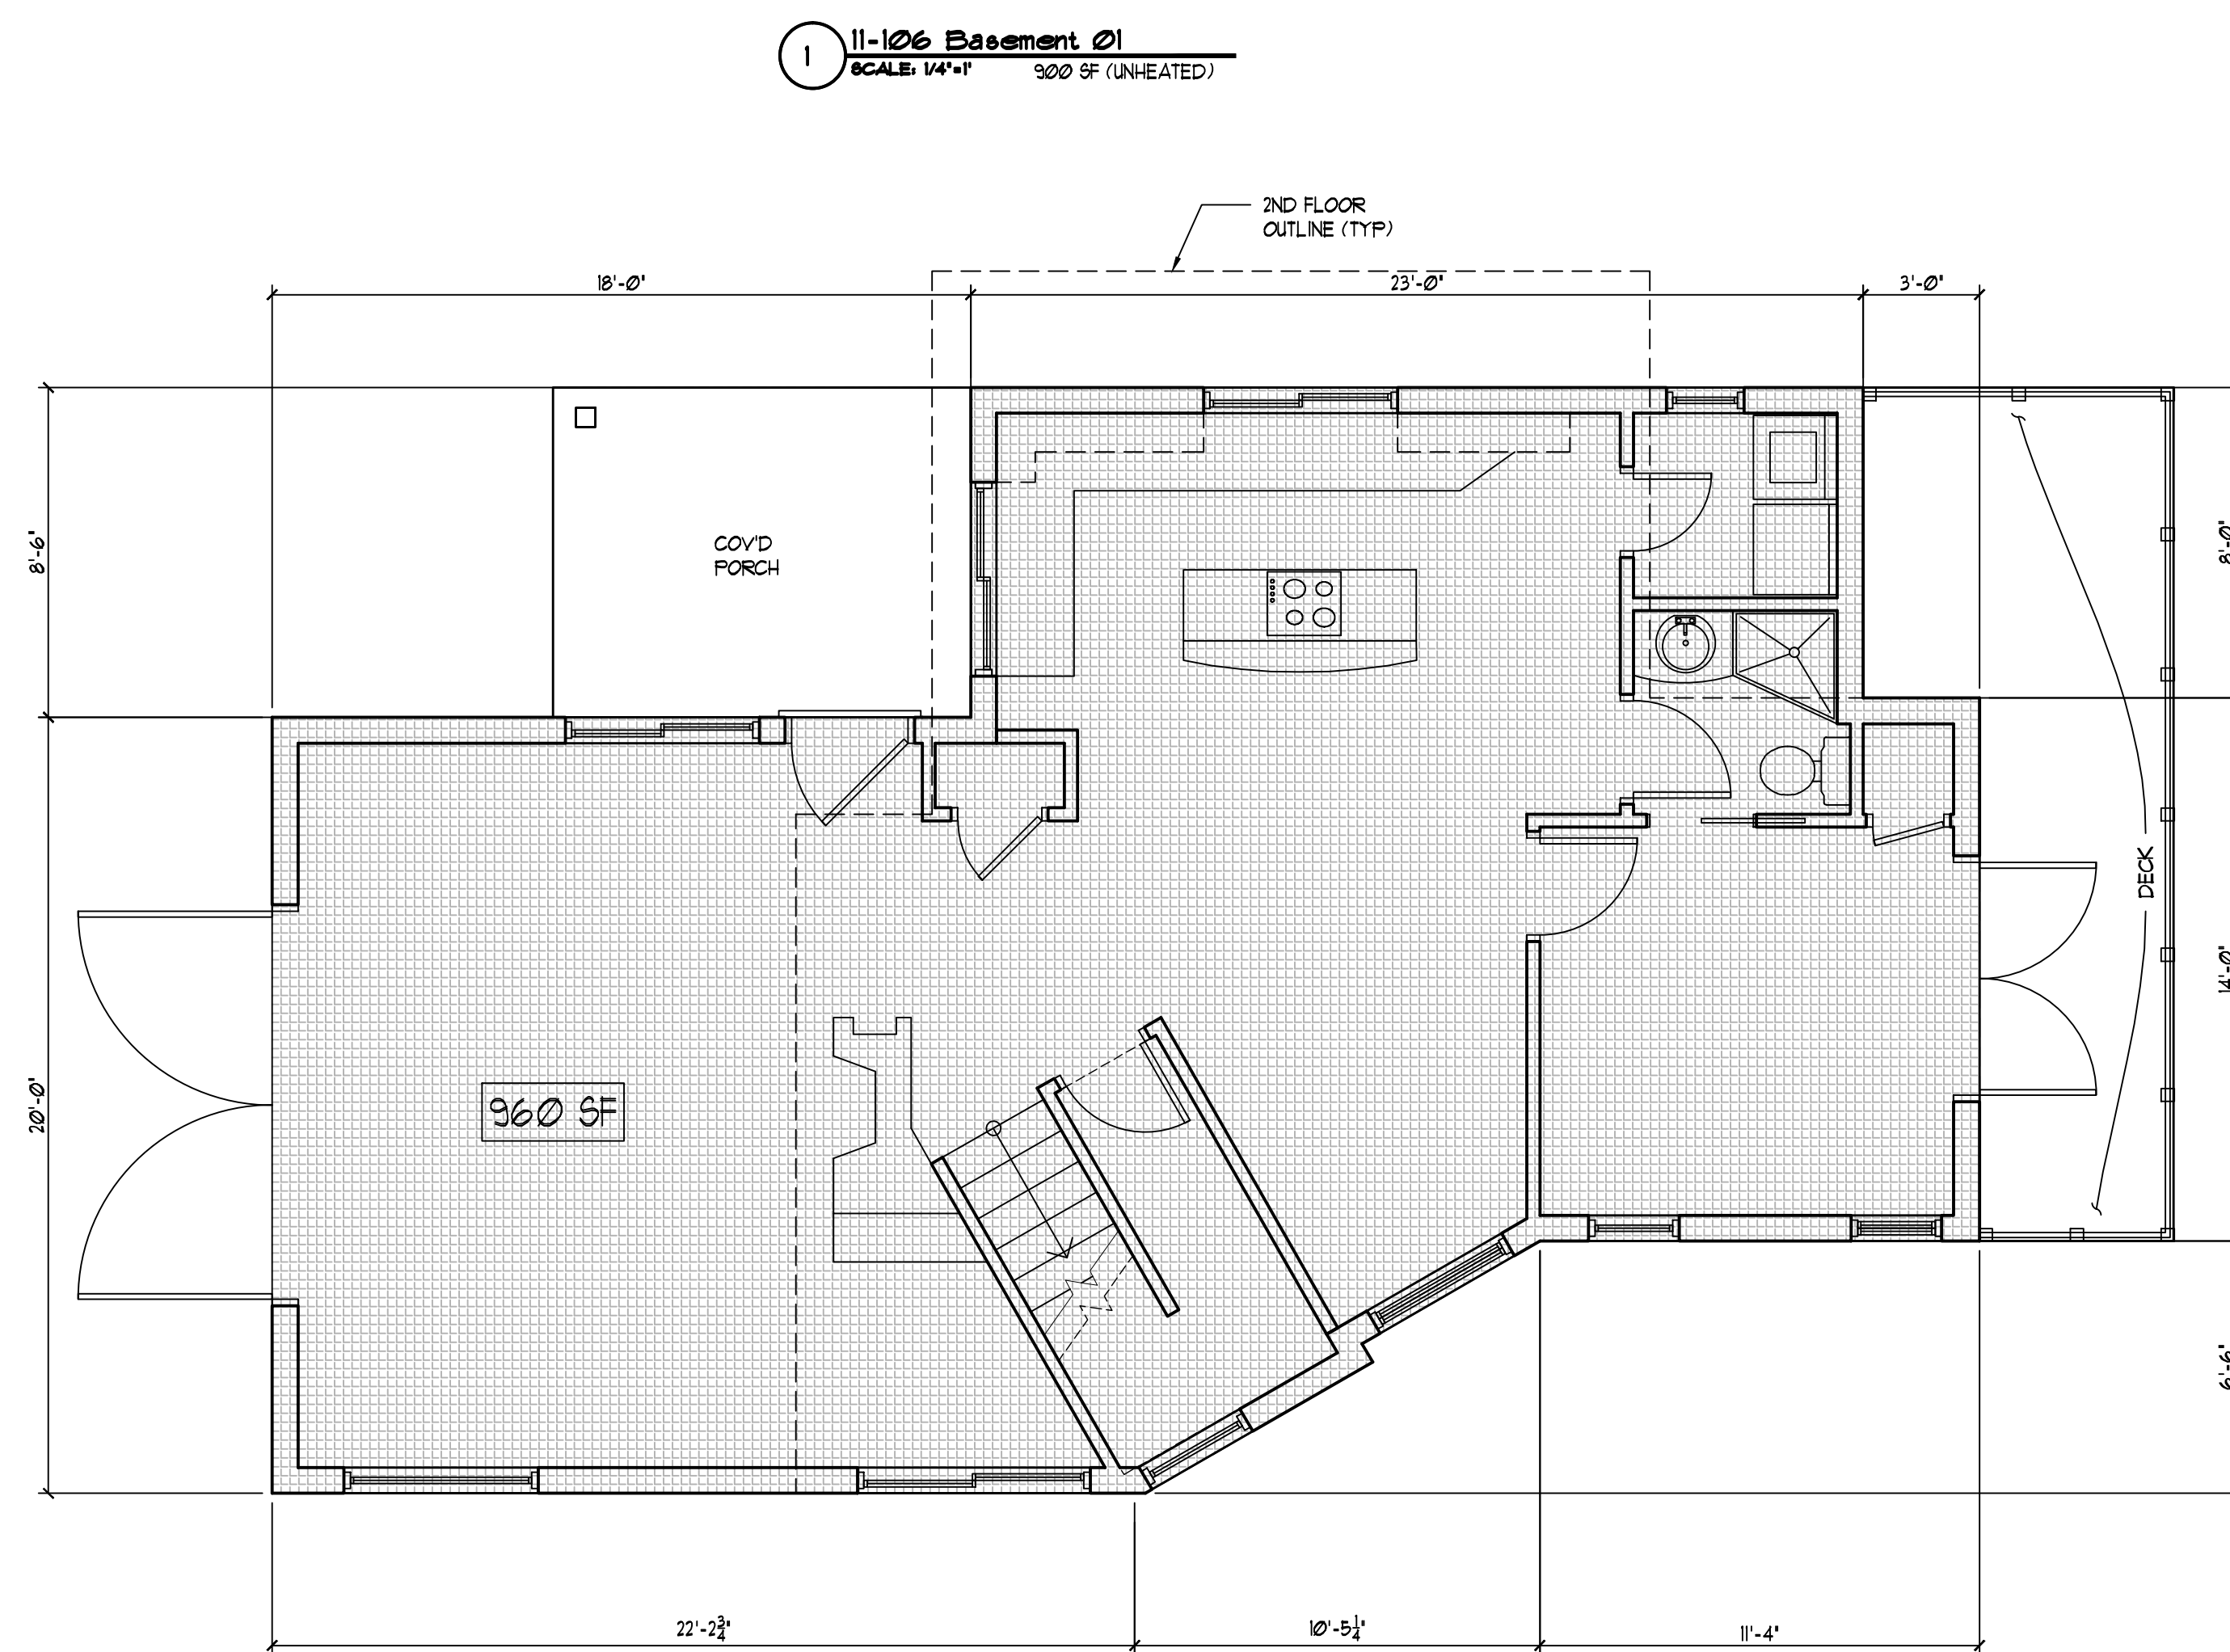

04/02/2012

COOKE CREEK MEADOWS

OWNER  
TODD SMITH, CEO  
COOKE RIVERSIDE PROPERTIES, LLC  
P.O. BOX 97193  
TACOMA, WA 98497  
(253) 691-8191

MARK	DATE	DESCRIPTION


PROJECT NO: 11-106

CAD DWG FILE: A2.01 FLOOR PLAN 1.DWG

DRAWN BY: BMI

CHK'D BY:	LCB
-----------	-----

CONSULTANT (COPYRIGHT):



## CONTACT

phone: 253-380-2958  
fax: 253-582-5694

fax: 253-562-3034  
beylerconsulting.com

OFFICE

10314 100th St. SW  
Lakewood, WA 98498

LAKELAND, WA 98498

---

SHEET TITLE

## FLOOR PLAN 1

A2.01

SHEET - OF -