

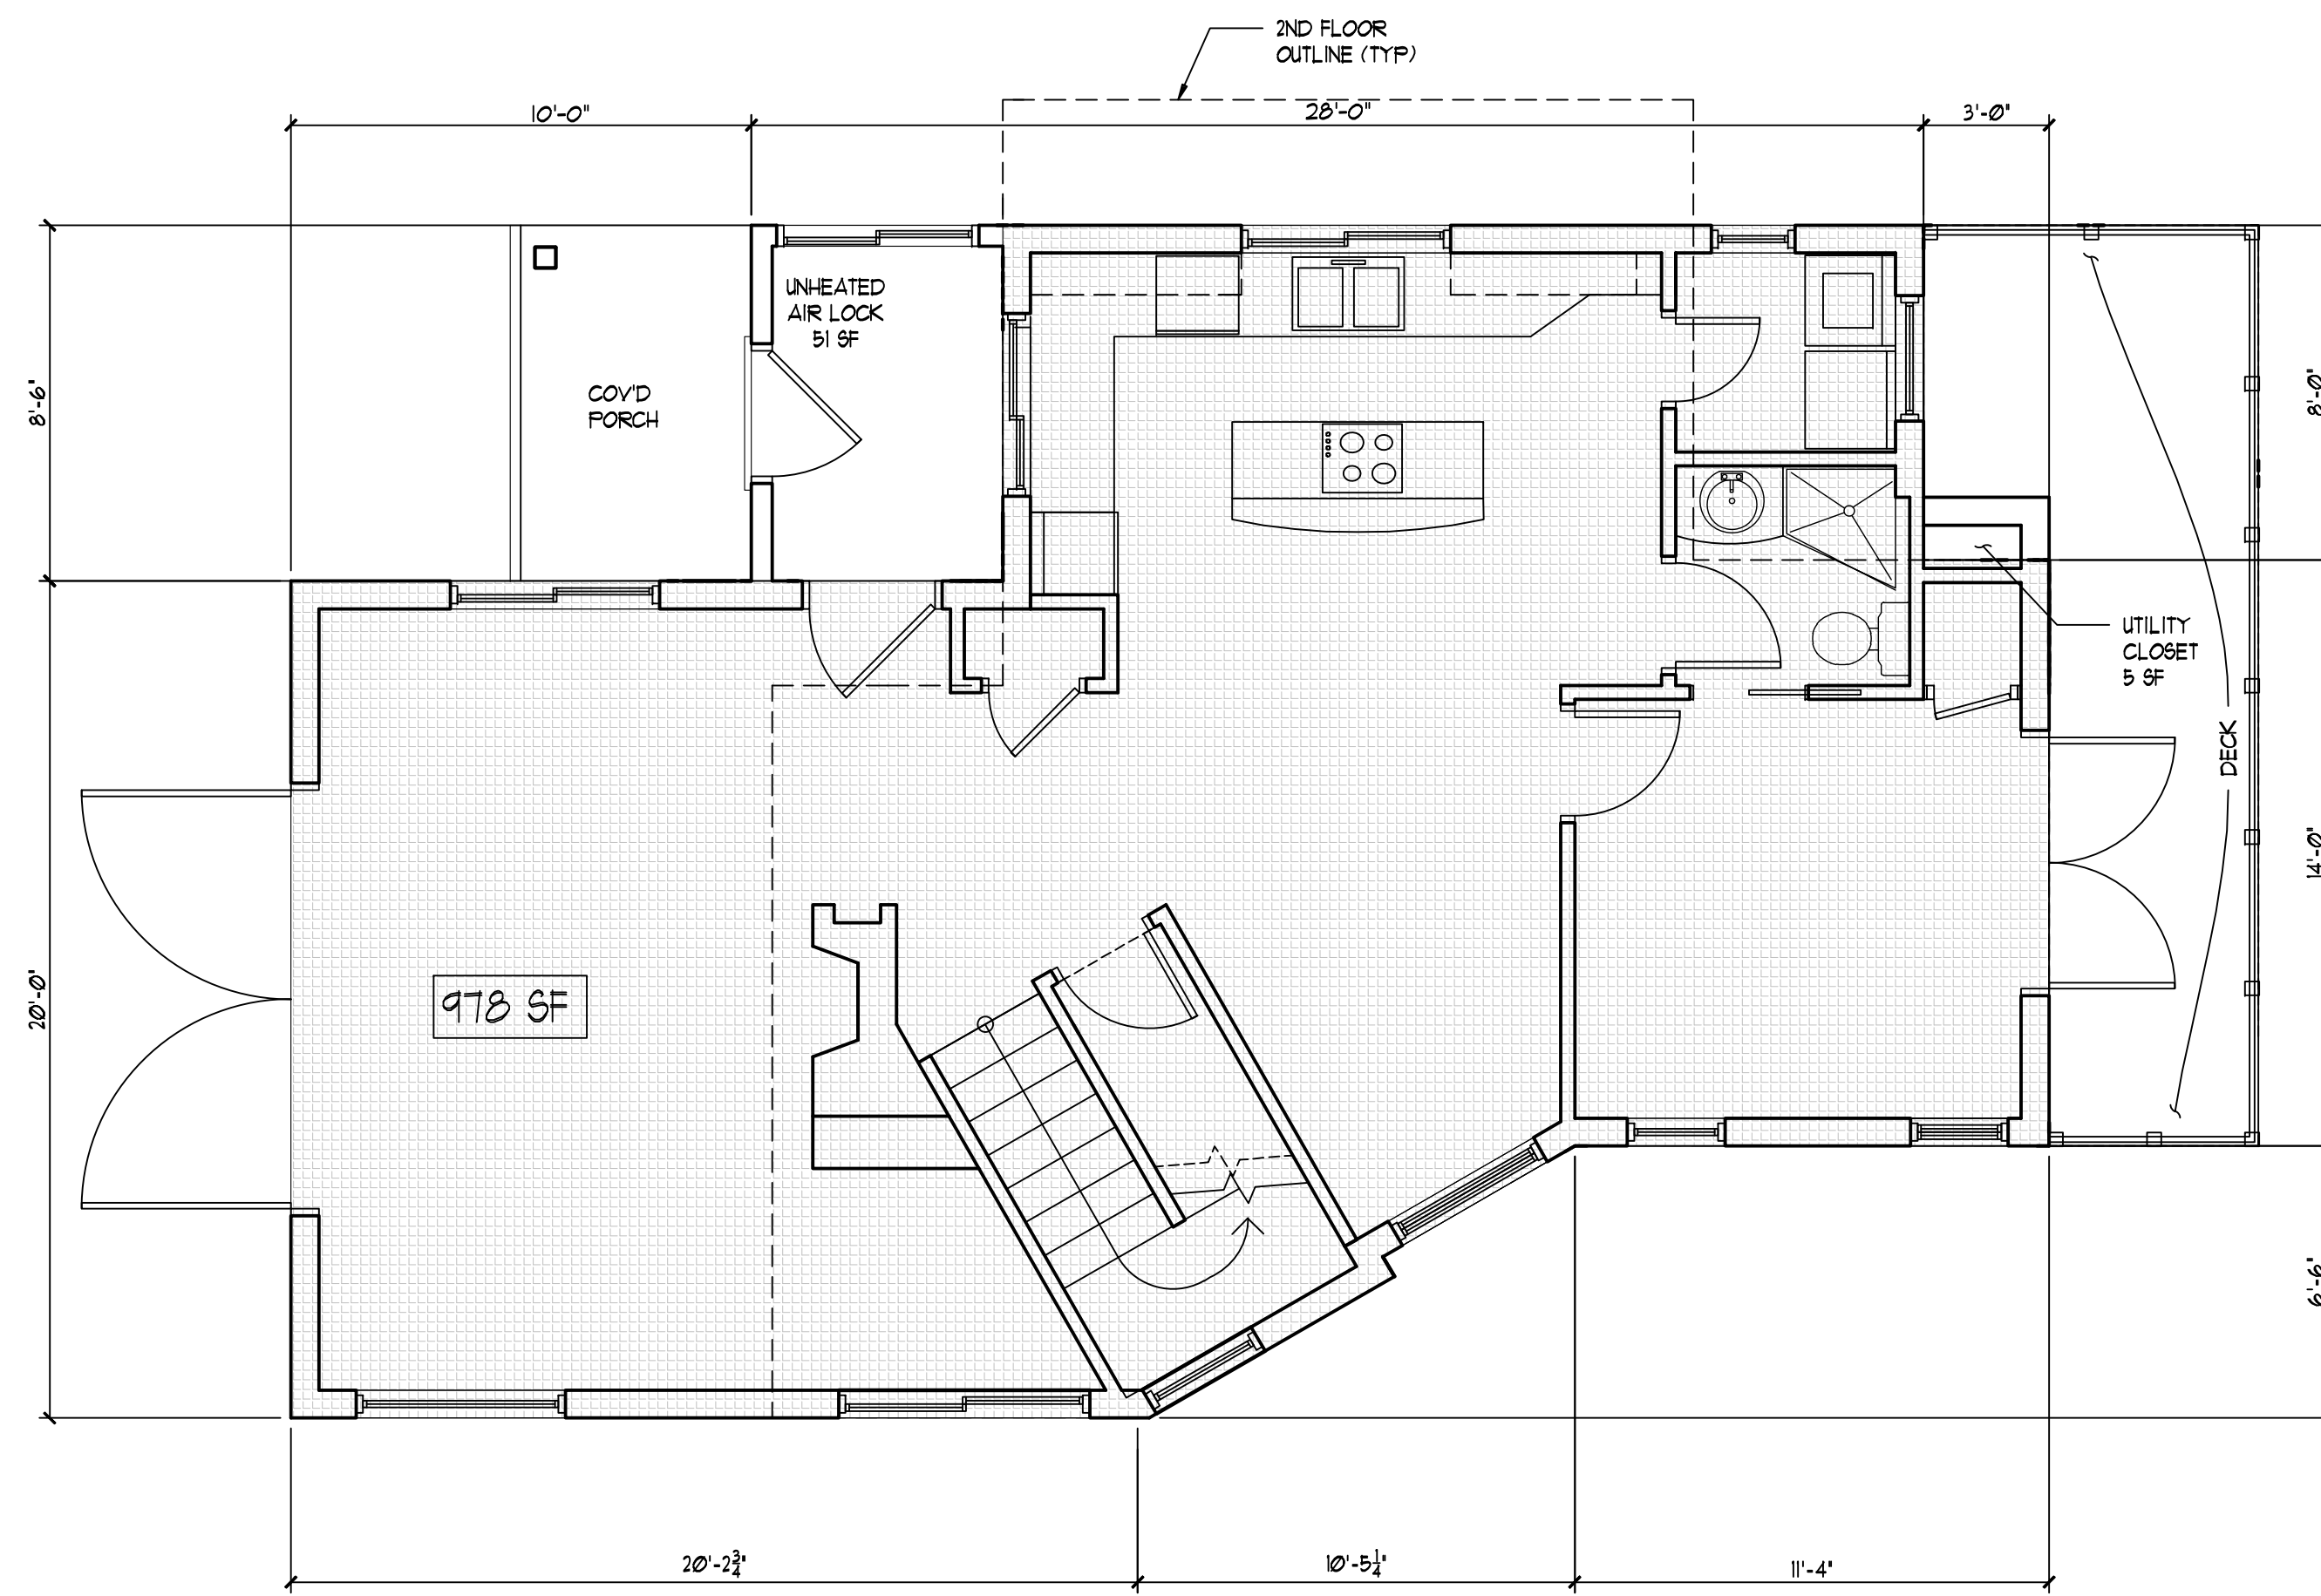


1 Basement \emptyset
SCALE: 1/4"=1' 900 SF (UNHEATED)

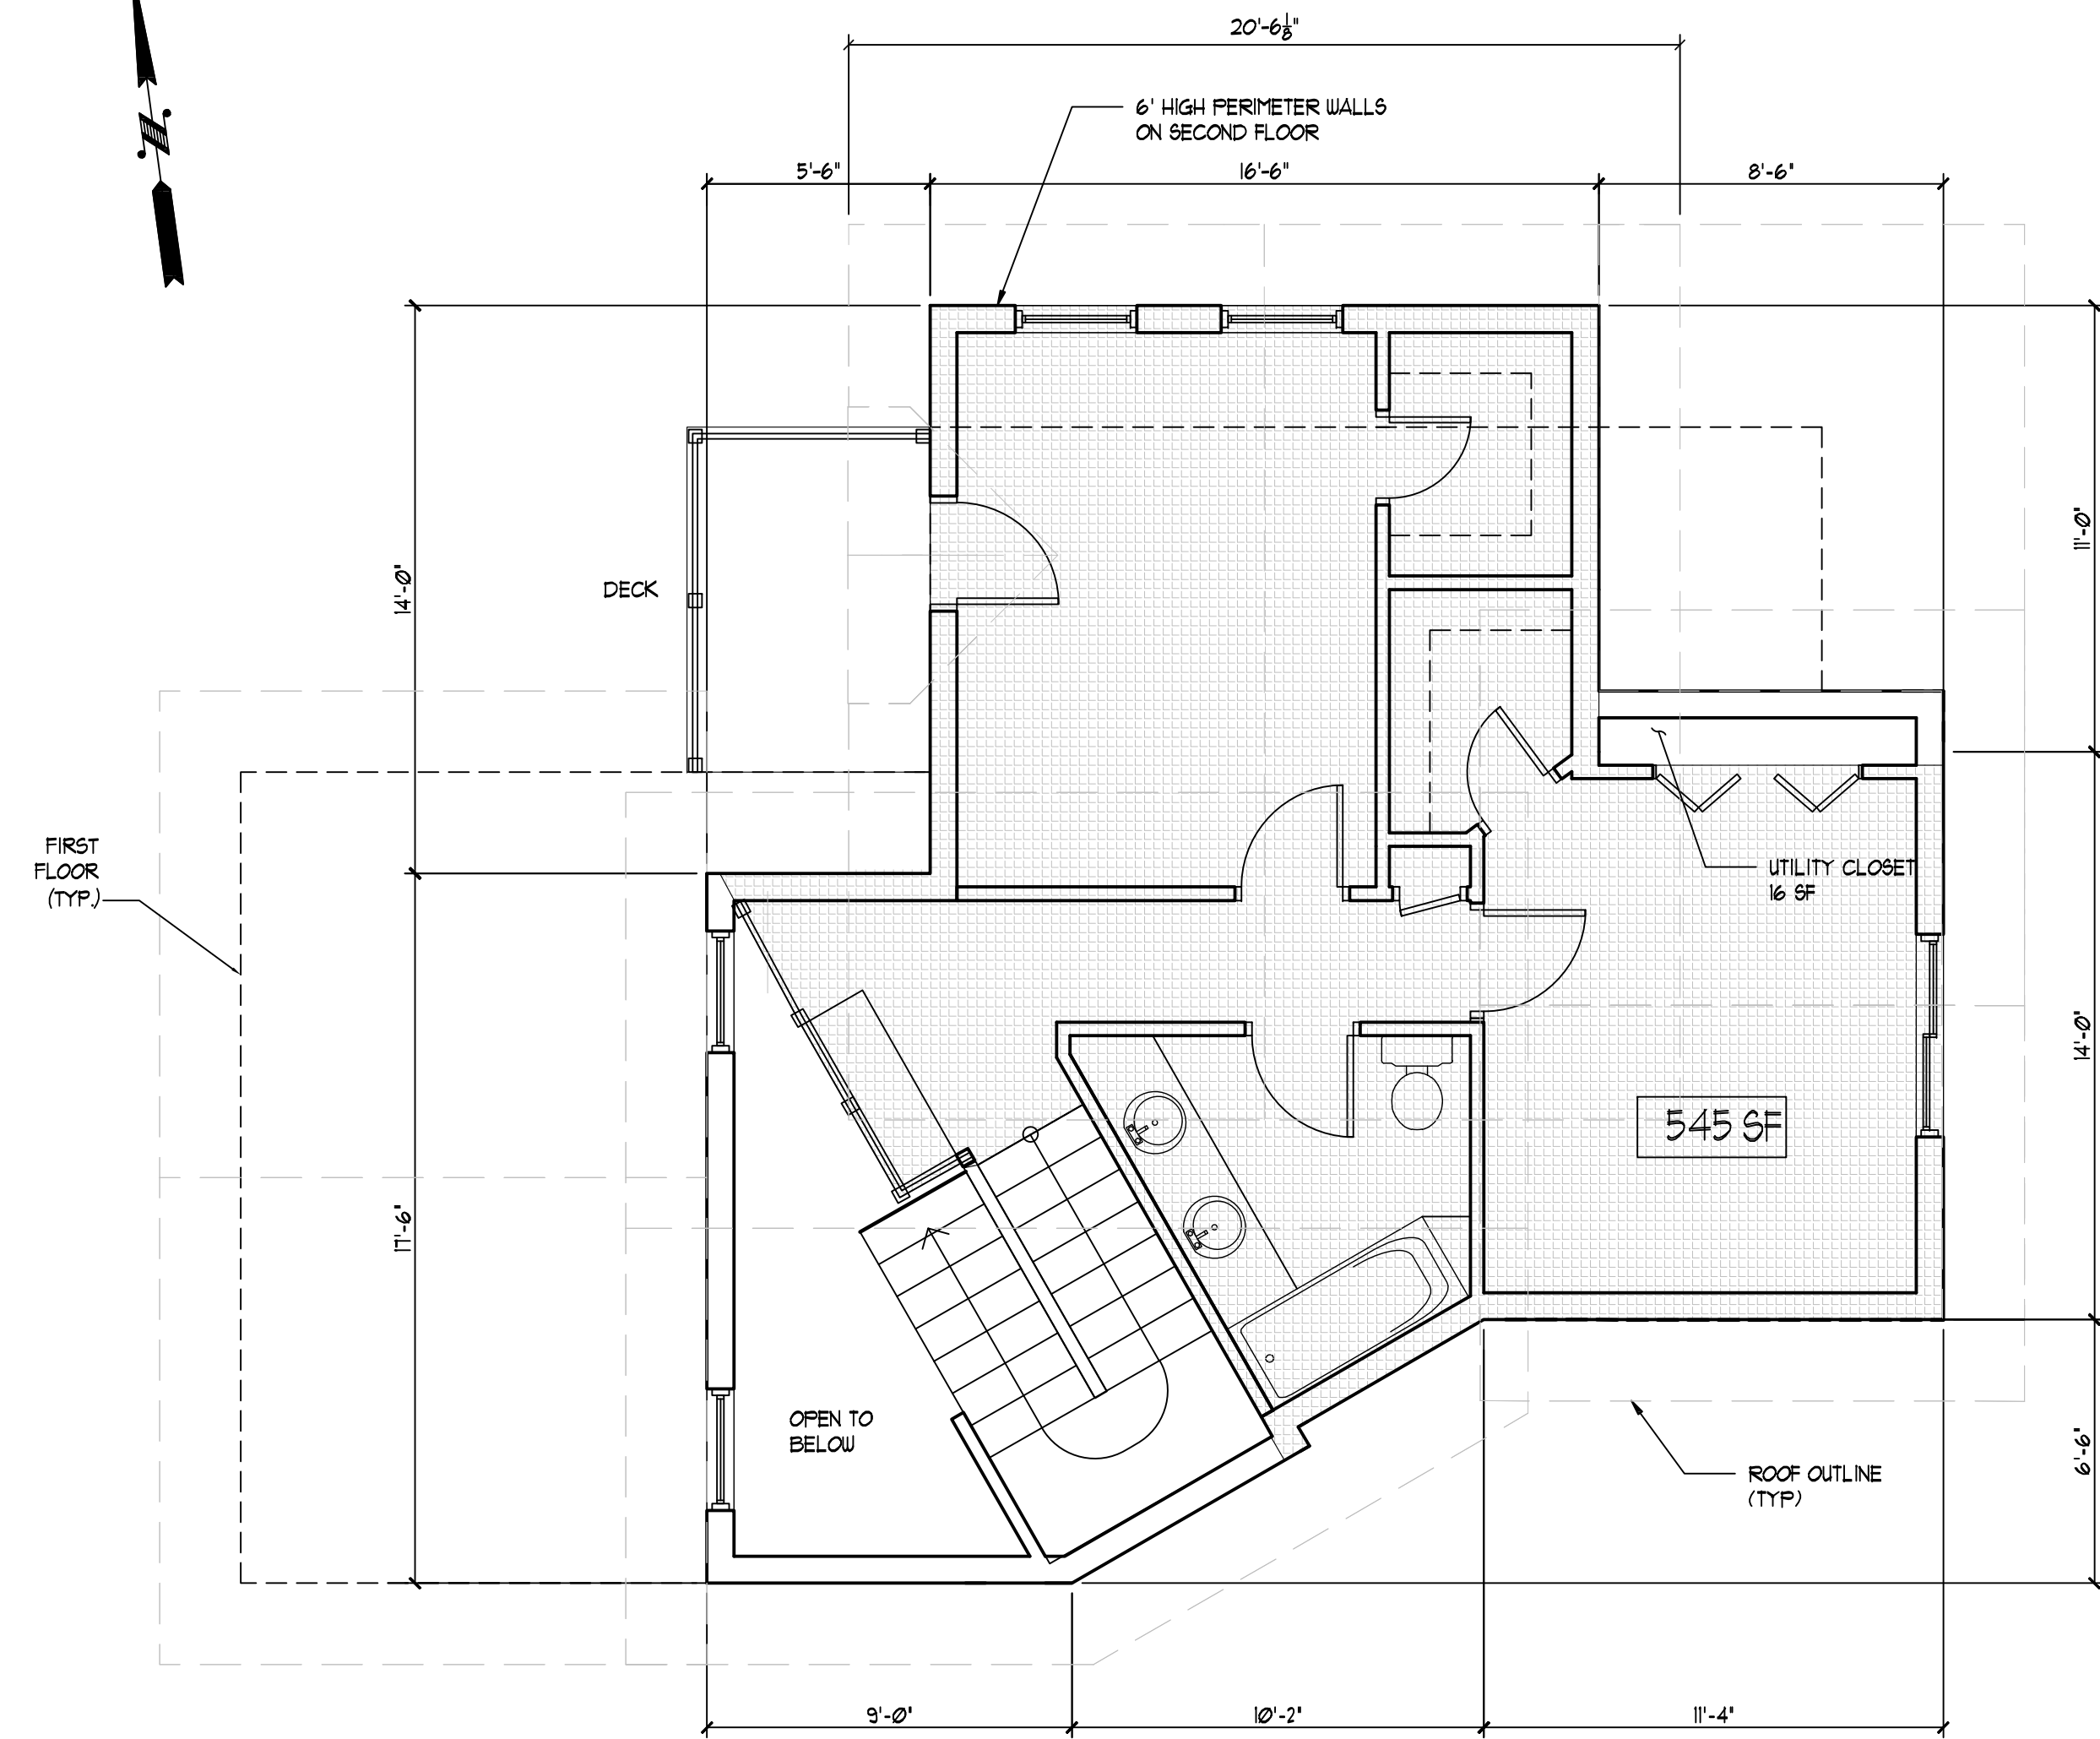

2 First Floor \emptyset
SCALE: 1/4"=1' 422 SF (HEATED) 56 SF (UNHEATED)

	TOTALS	EXCLUDED AREA (SF)	NET AREA (SF)
FIRST FLOOR	416	56	422
SECOND FLOOR	545	16	524
BASEMENT	900	900	0
TOTALS	2,423	912	1,451

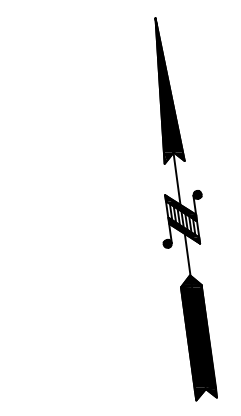

3 Second Floor \emptyset
SCALE: 1/4"=1' 524 SF (HEATED) 16 SF (UNHEATED)

NO	REVISION	DATE
1		
2		
3		

NO	ISSUED TO	DATE
1	TODD SMITH, CEO	02/13/19
2		
3		

THIS DRAWING IS THE PROPERTY OF PERAGINE ARCHITECTS AND FATAH BOUALMALLAH ARCHITECTS. IT IS TO BE USED ONLY FOR THE PROJECT AND SITE SPECIFICALLY IDENTIFIED HEREON. NO PART OF THIS DRAWING IS TO BE REPRODUCED OR TRANSMITTED IN ANY FORM OR BY ANY MEANS, ELECTRONIC OR MECHANICAL, WITHOUT THE WRITTEN PERMISSION OF PERAGINE ARCHITECTS AND FATAH BOUALMALLAH ARCHITECTS.

DRAWN BY: fb
CHECKED BY: fb/cp
DATE: 02/12/2019

PROJECT NUMBER: 13-02

SHEET NUMBER: A2.01