

NO.	REVISION	DATE
1		
2		
3		

NO.	ISSUED TO	DATE
1	TODD SMITH, CEO	02/13/2018
2		
3		


THIS DRAWING IS THE PROPERTY OF PERAGINE ARCHITECTS AND FATAH BOUALAMALLAH ARCHITECTS. IT IS TO BE USED ONLY FOR THE PROJECT AND SITE SPECIFICALLY IDENTIFIED HEREON. ANY REUSE OR MODIFICATION OF THIS DRAWING WITHOUT THE WRITTEN CONSENT OF PERAGINE ARCHITECTS AND FATAH BOUALAMALLAH ARCHITECTS IS STRICTLY PROHIBITED.

DRAWN BY: fb  
 CHECKED BY: fb/cp  
 DATE: 02/13/2018


PROJECT NUMBER: 13-02

SHEET NUMBER: A2.02


CALCULATED AREA TABLE			
	TOTALS (SF)	EXCLUDED AREA (SF)	NET AREA (SF)
FIRST FLOOR	989	9	980
SECOND FLOOR	585	65	520
BASEMENT	1061	1061	0
TOTALS	2641	1141	1500

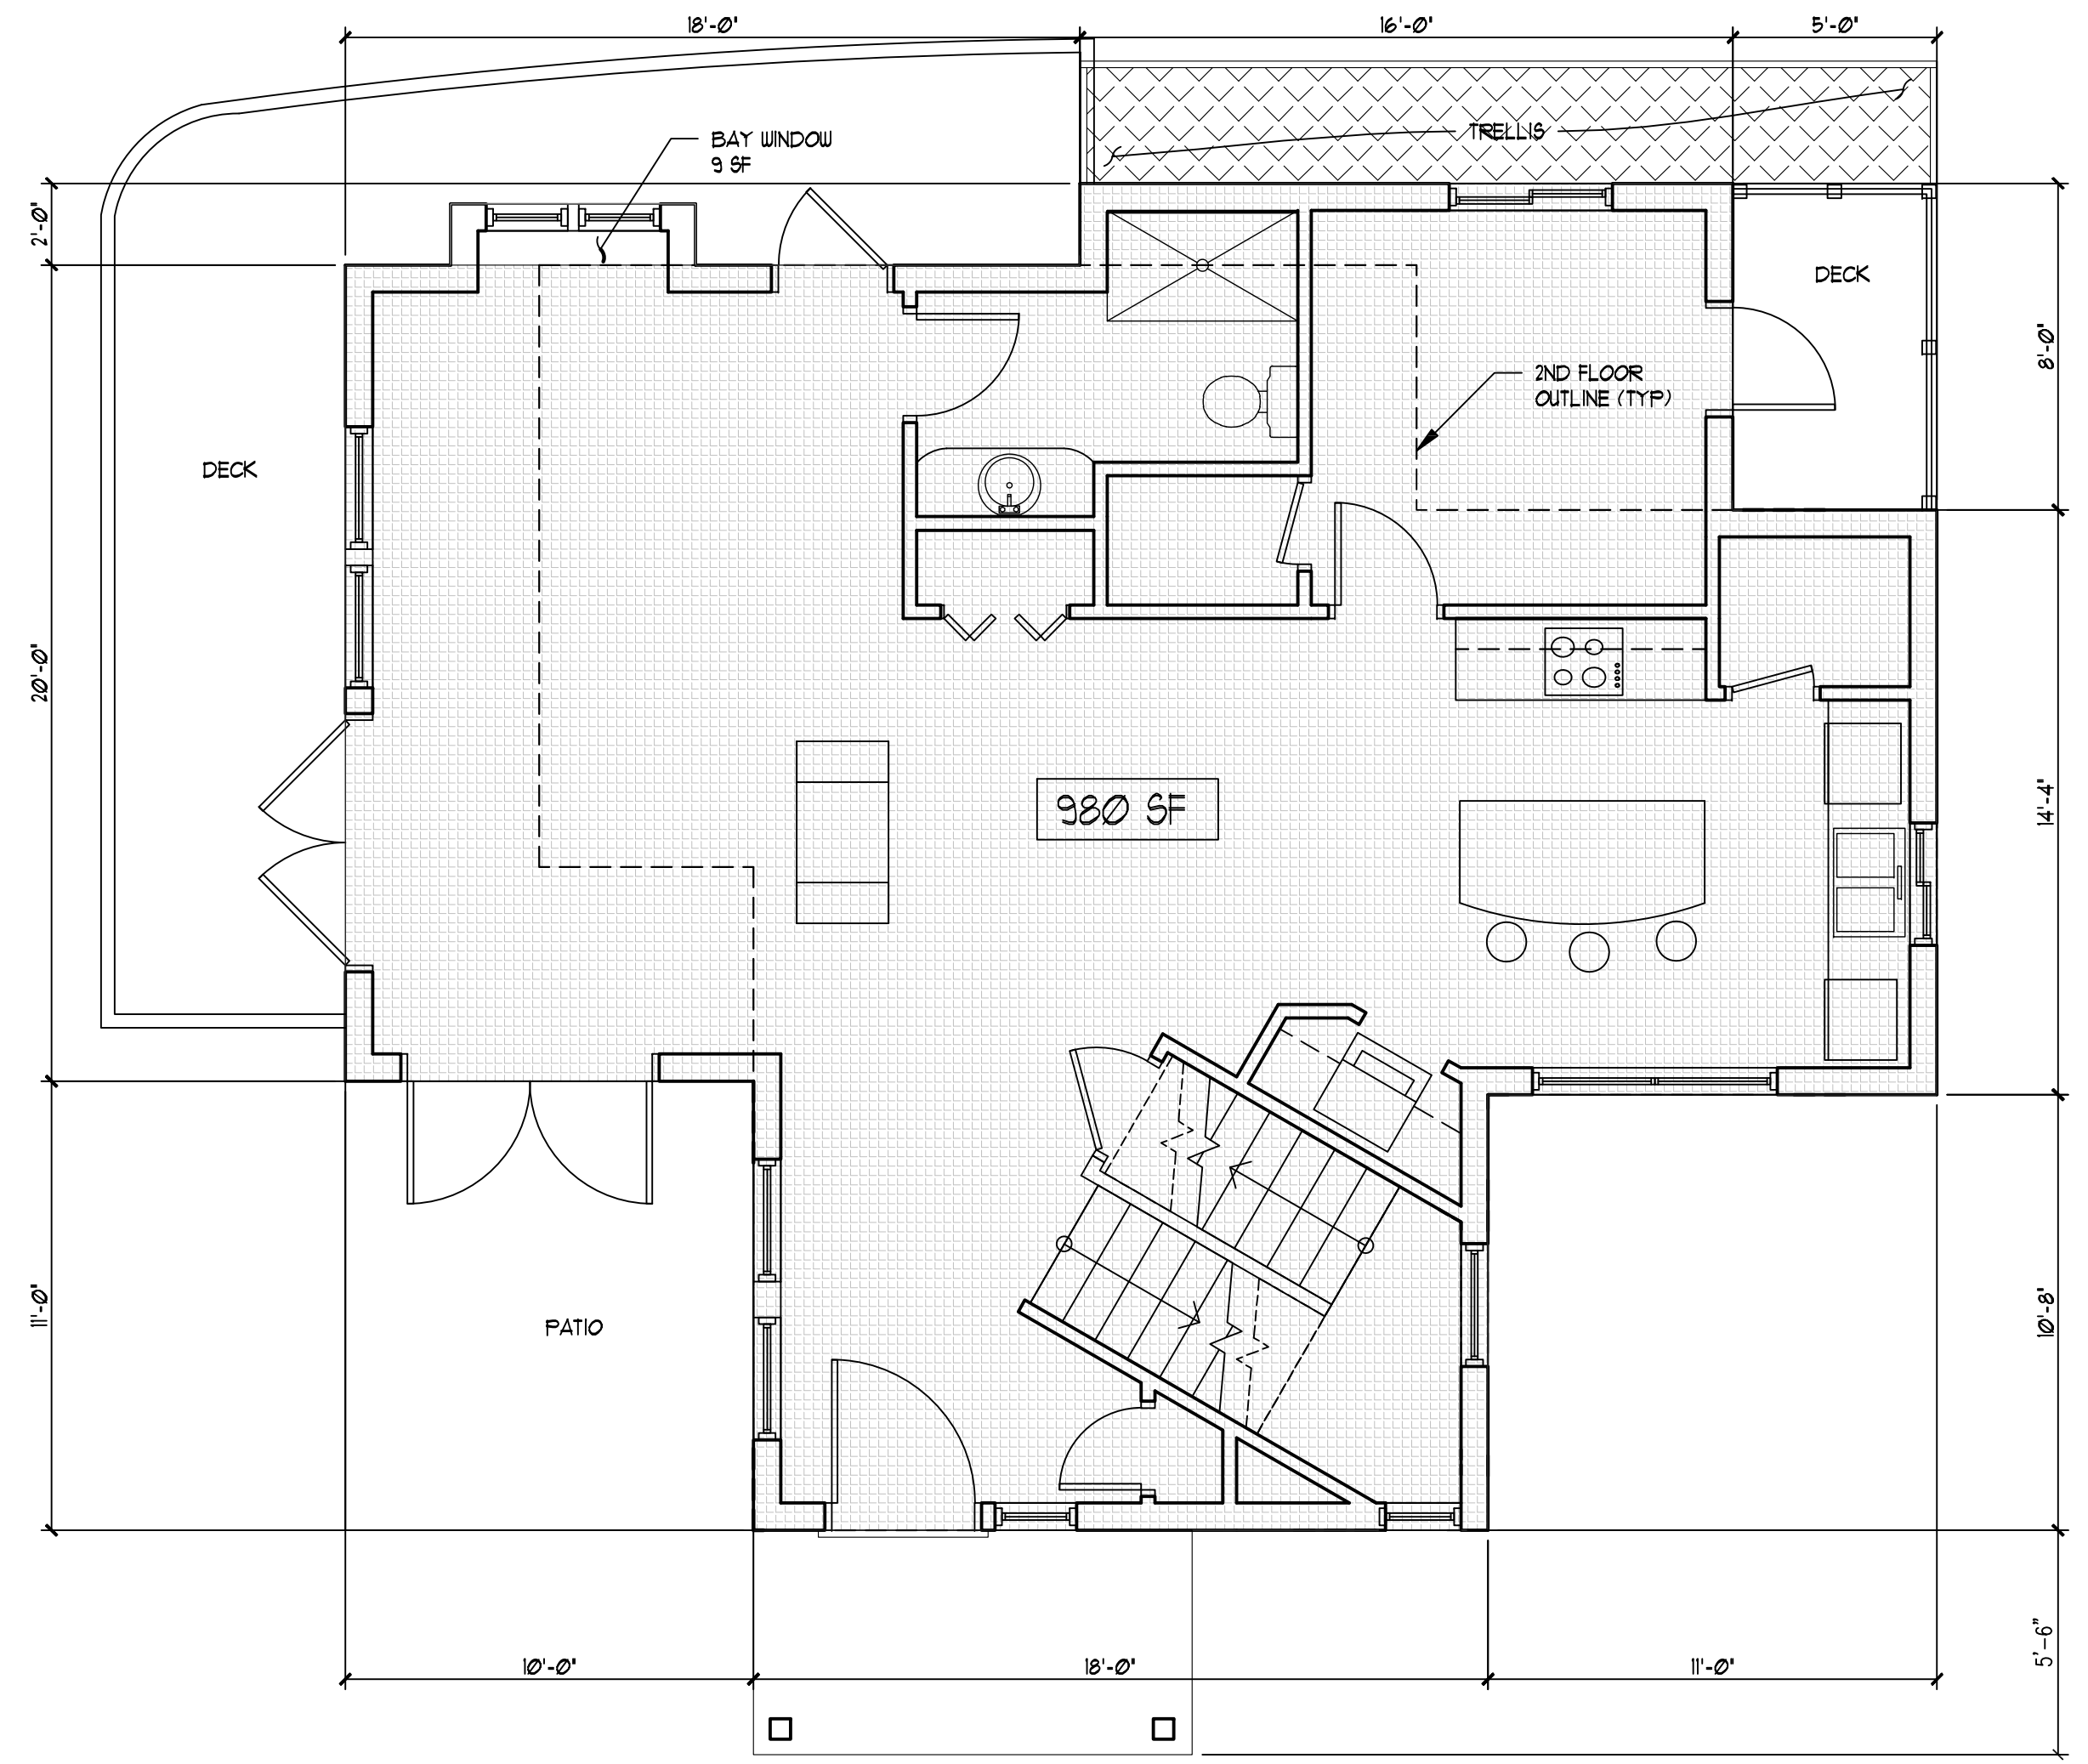

2 First Floor  $\phi 2$   
 SCALE: 1/4"=1'  
 980 SF (HEATED)

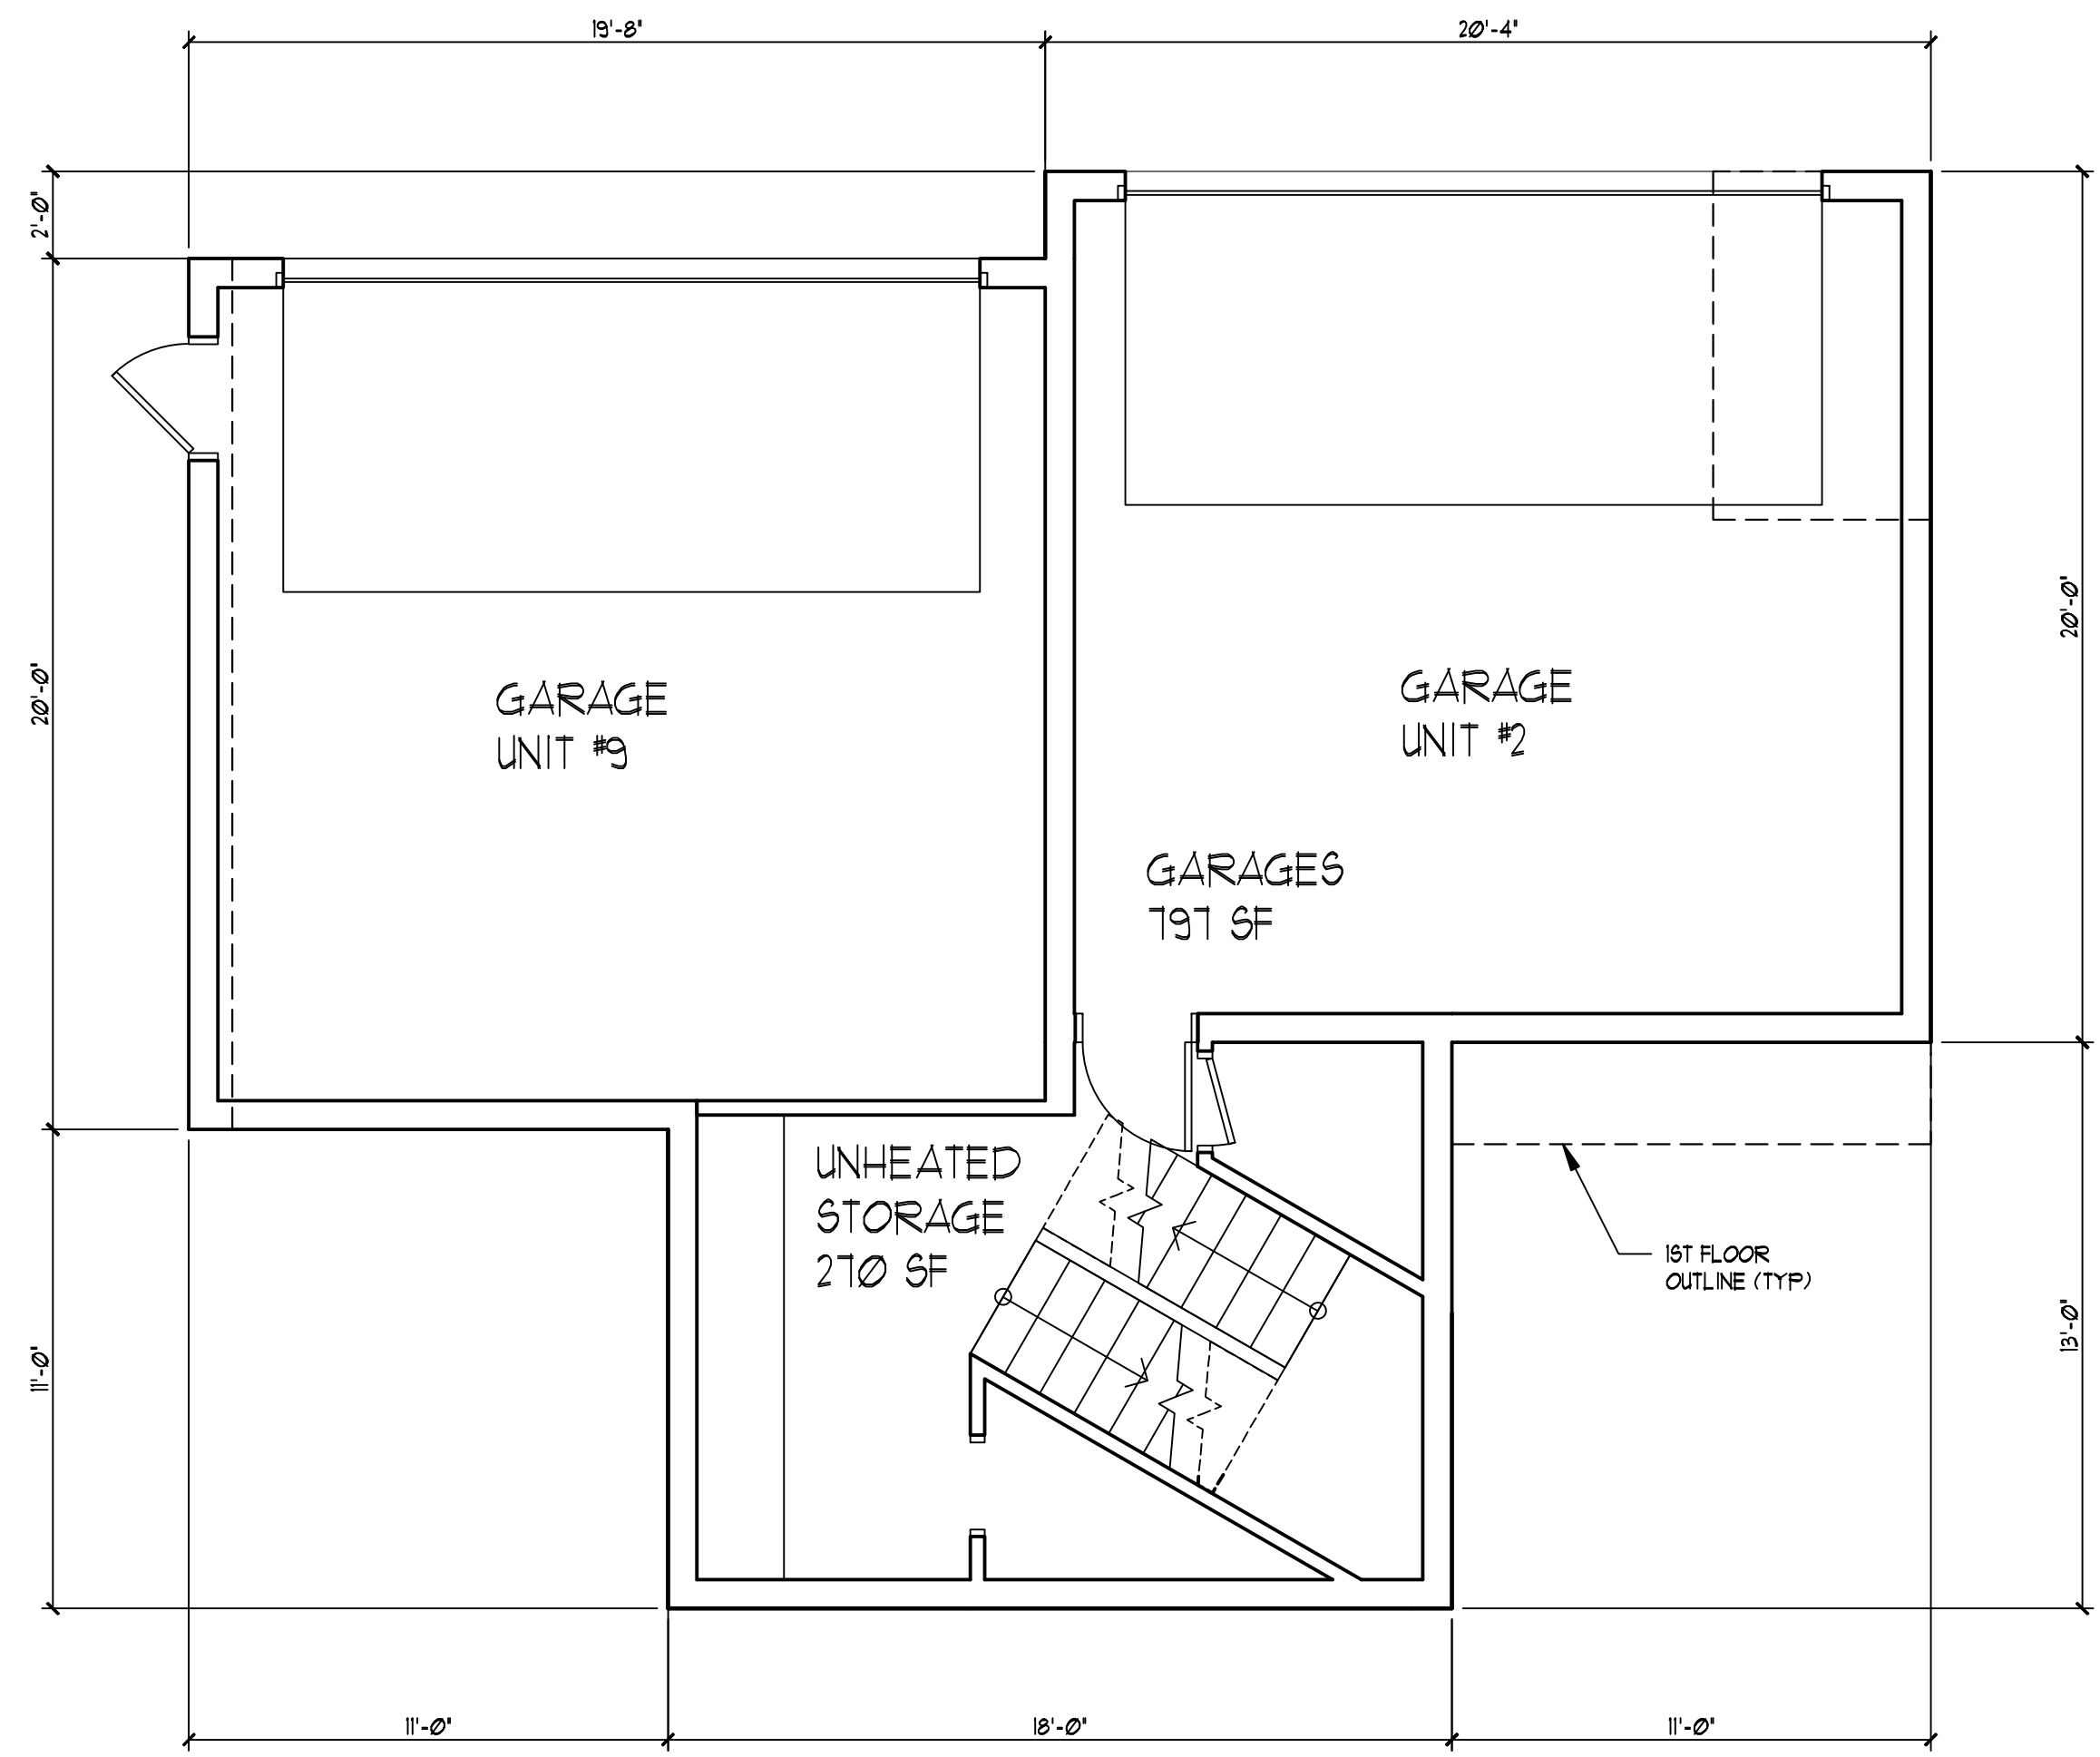

1 Basement  $\phi 2$   
 SCALE: 1/4"=1'  
 1061 SF (UNHEATED)

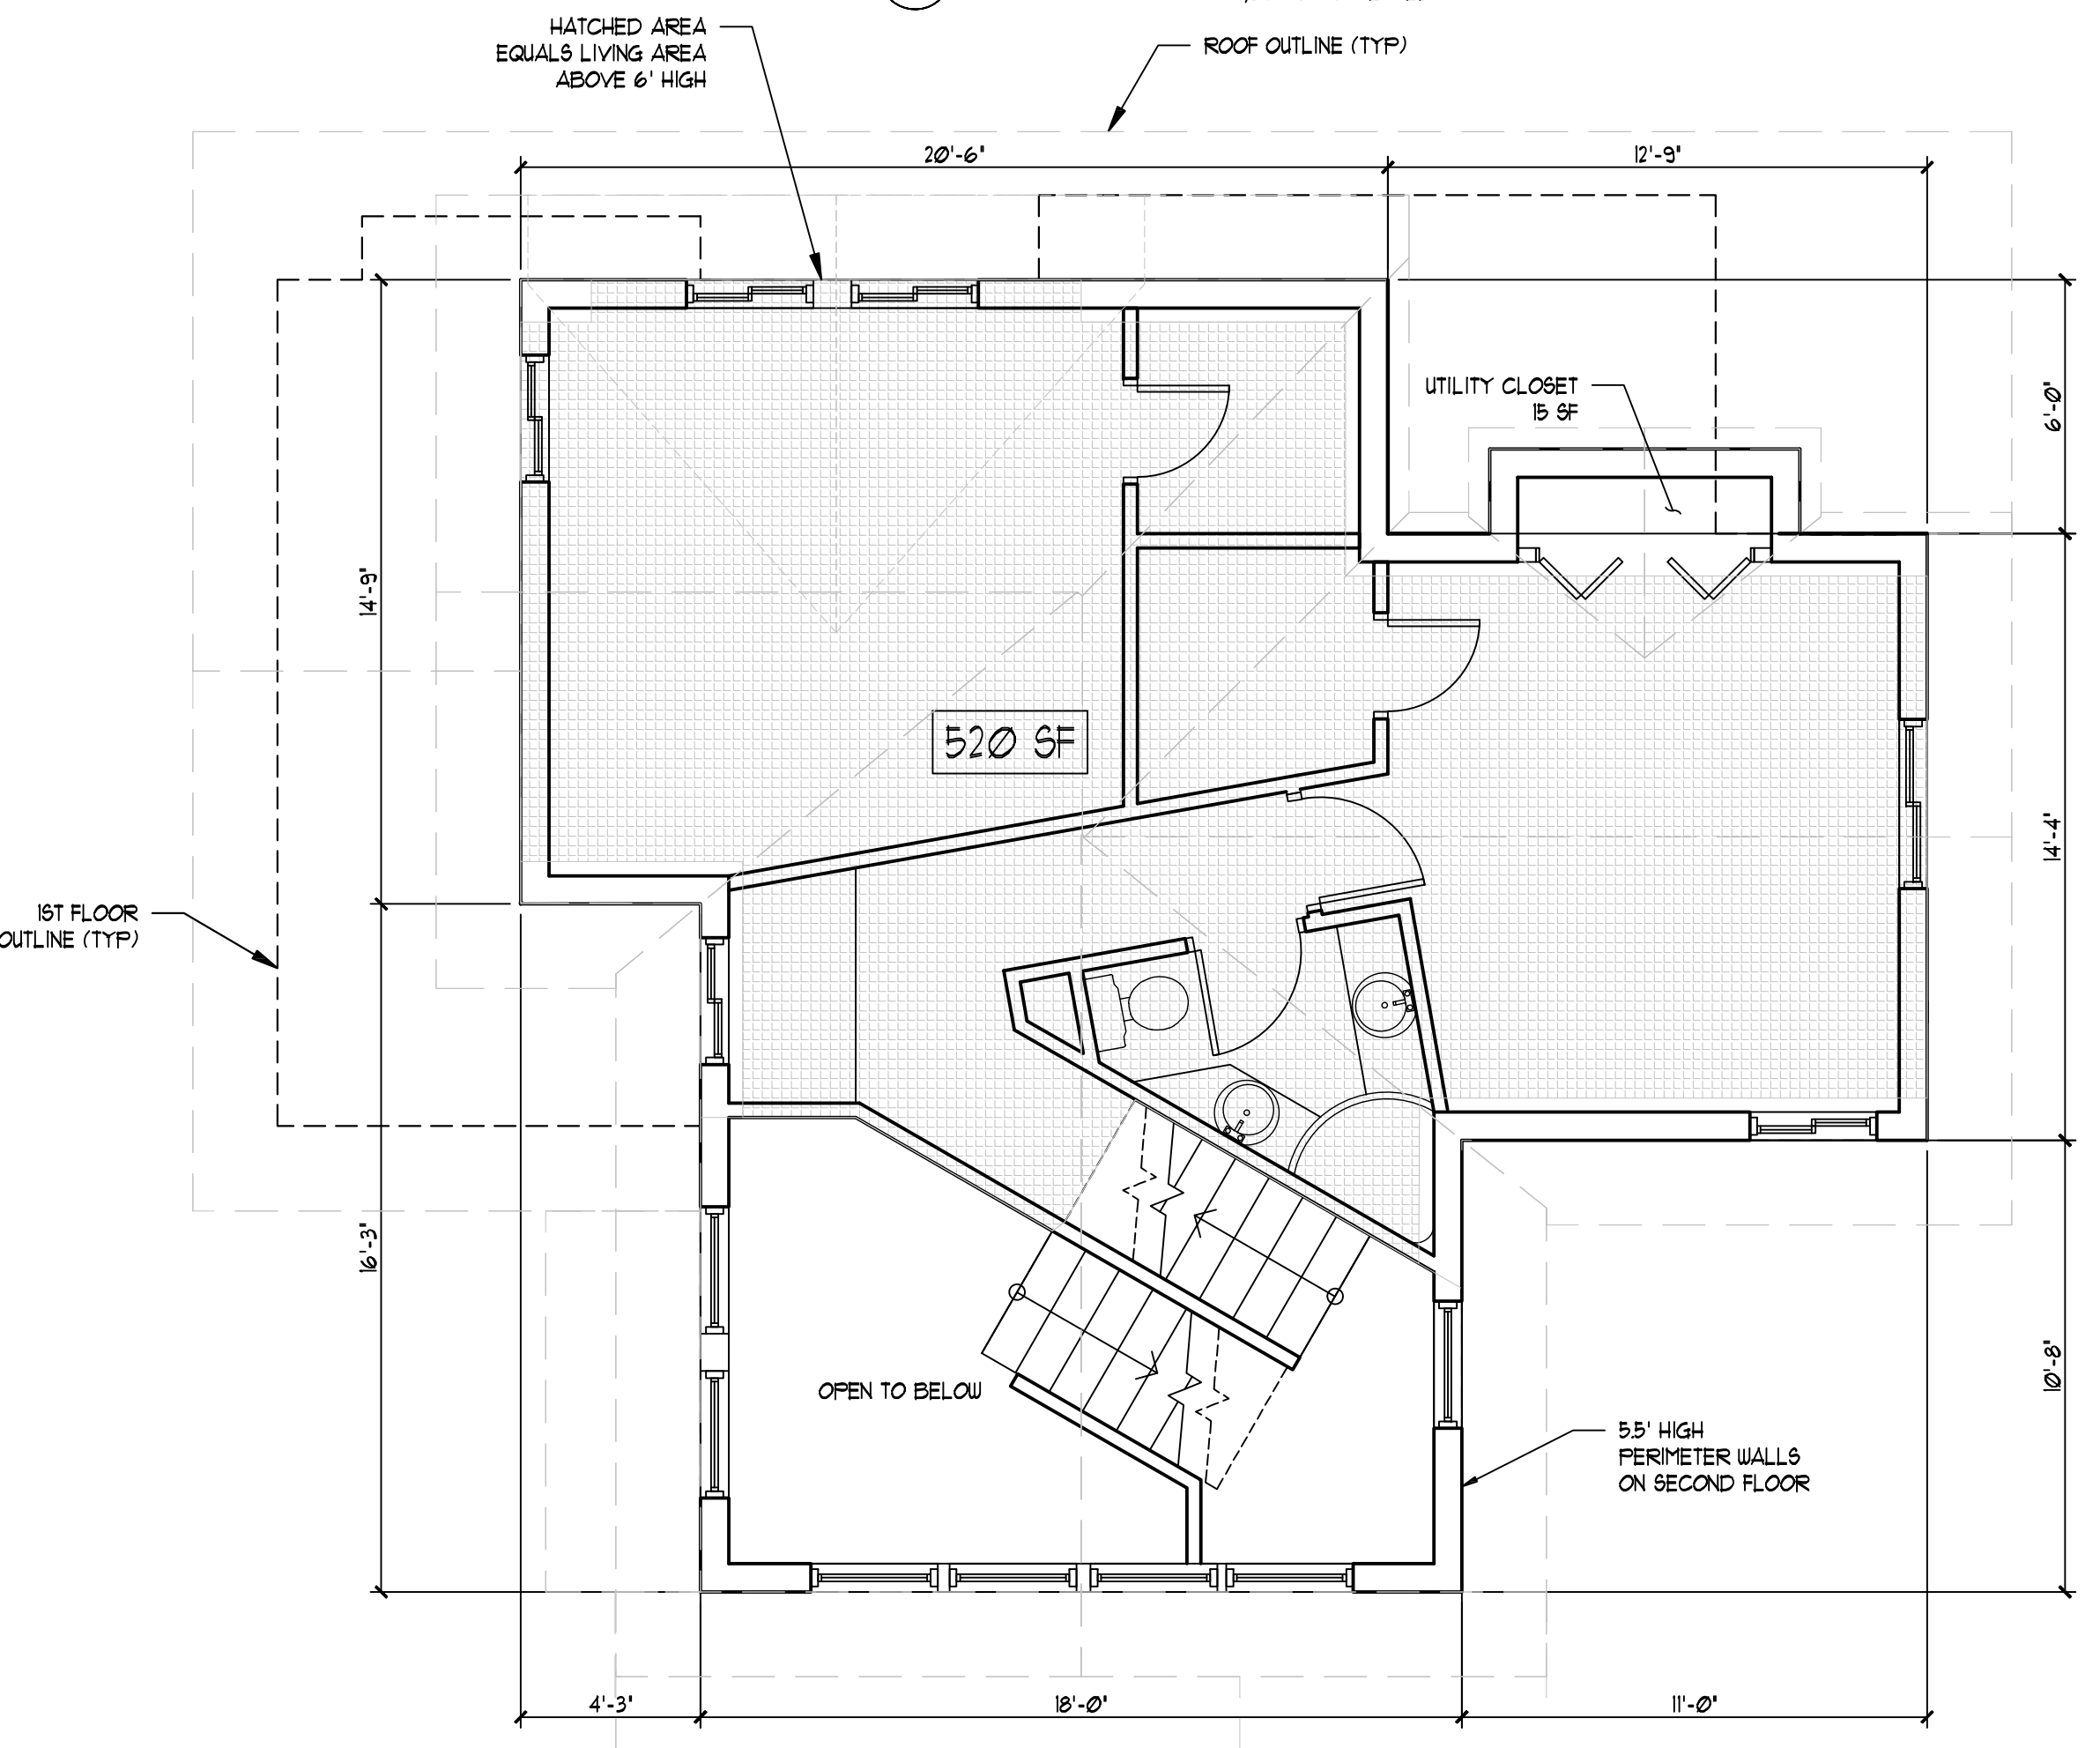

3 Second Floor  $\phi 2$   
 SCALE: 1/4"=1'  
 520 SF (HEATED)