



1 Basement 09
SCALE: 1/4"=1'
485 SF (HEATED) 258 SF (UNHEATED)

CALCULATED AREA TABLE			
	TOTALS (SF)	EXCLUDED AREA (SF)	NET AREA (SF)
FIRST FLOOR	851	68	783
SECOND FLOOR	250	18	232
BASEMENT	736	251	485
TOTALS	1837	337	1500

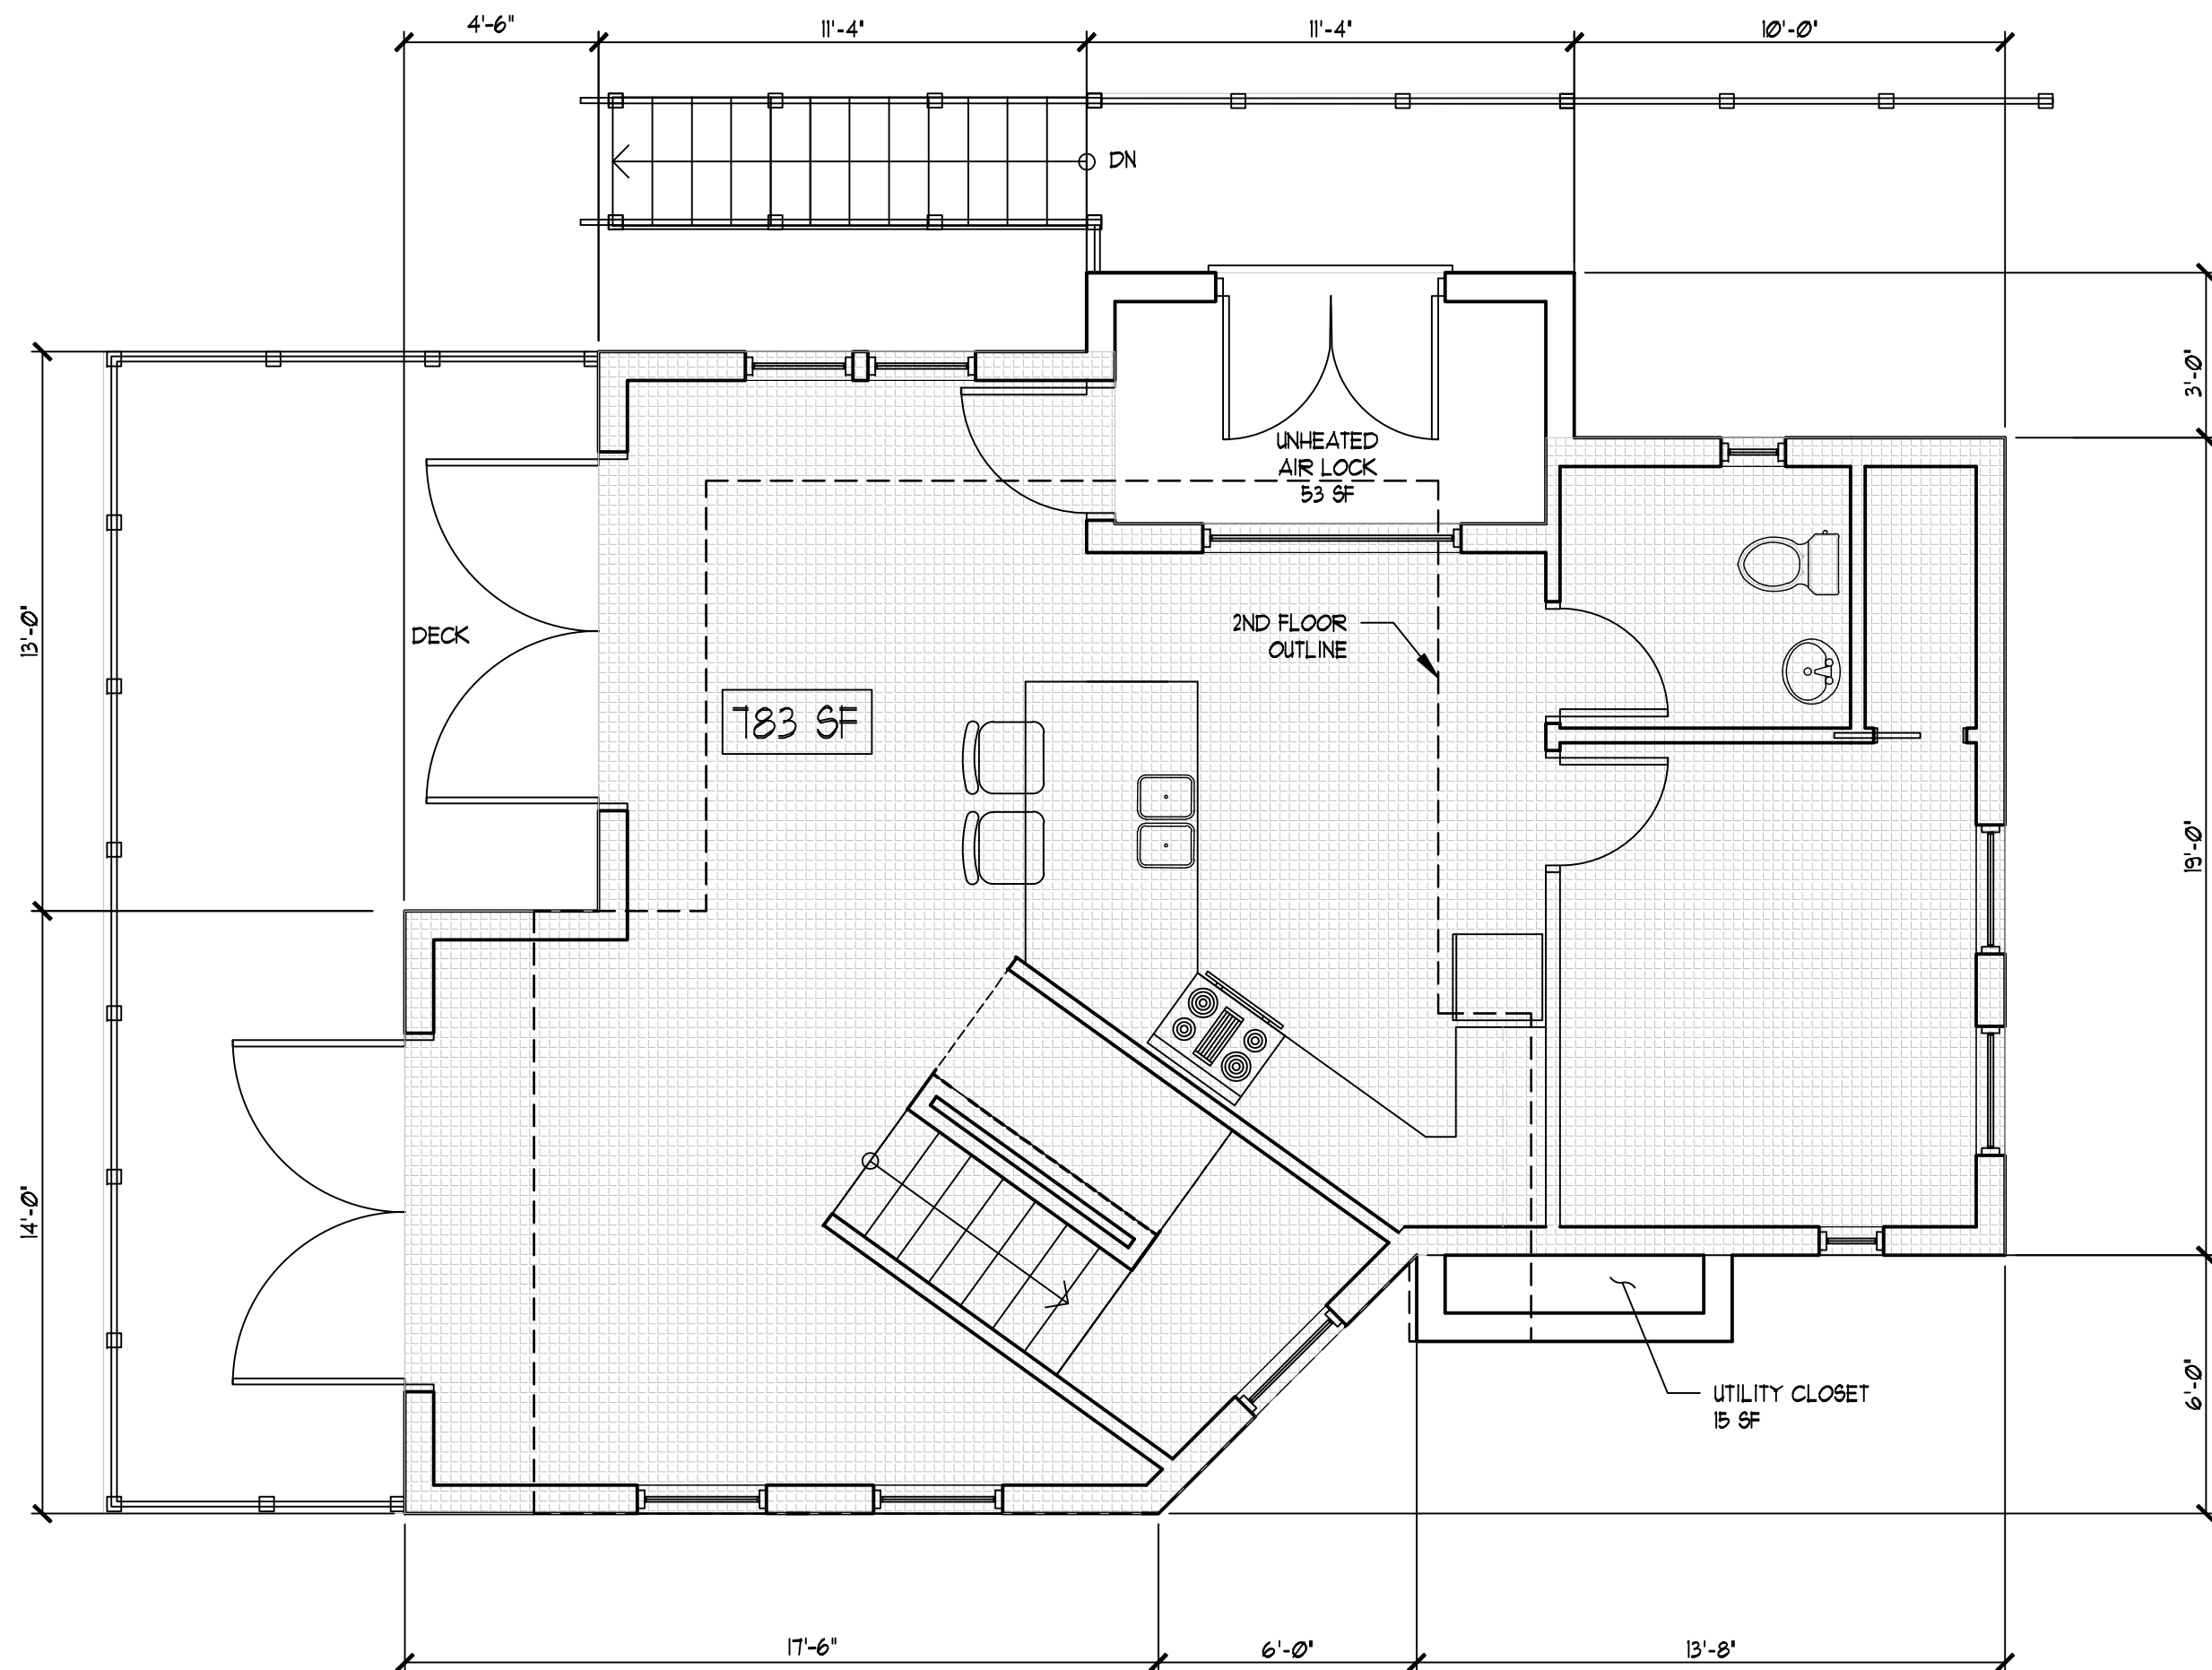

1 First Floor 09
SCALE: 1/4"=1'
783 SF (HEATED) 53 SF (UNHEATED)

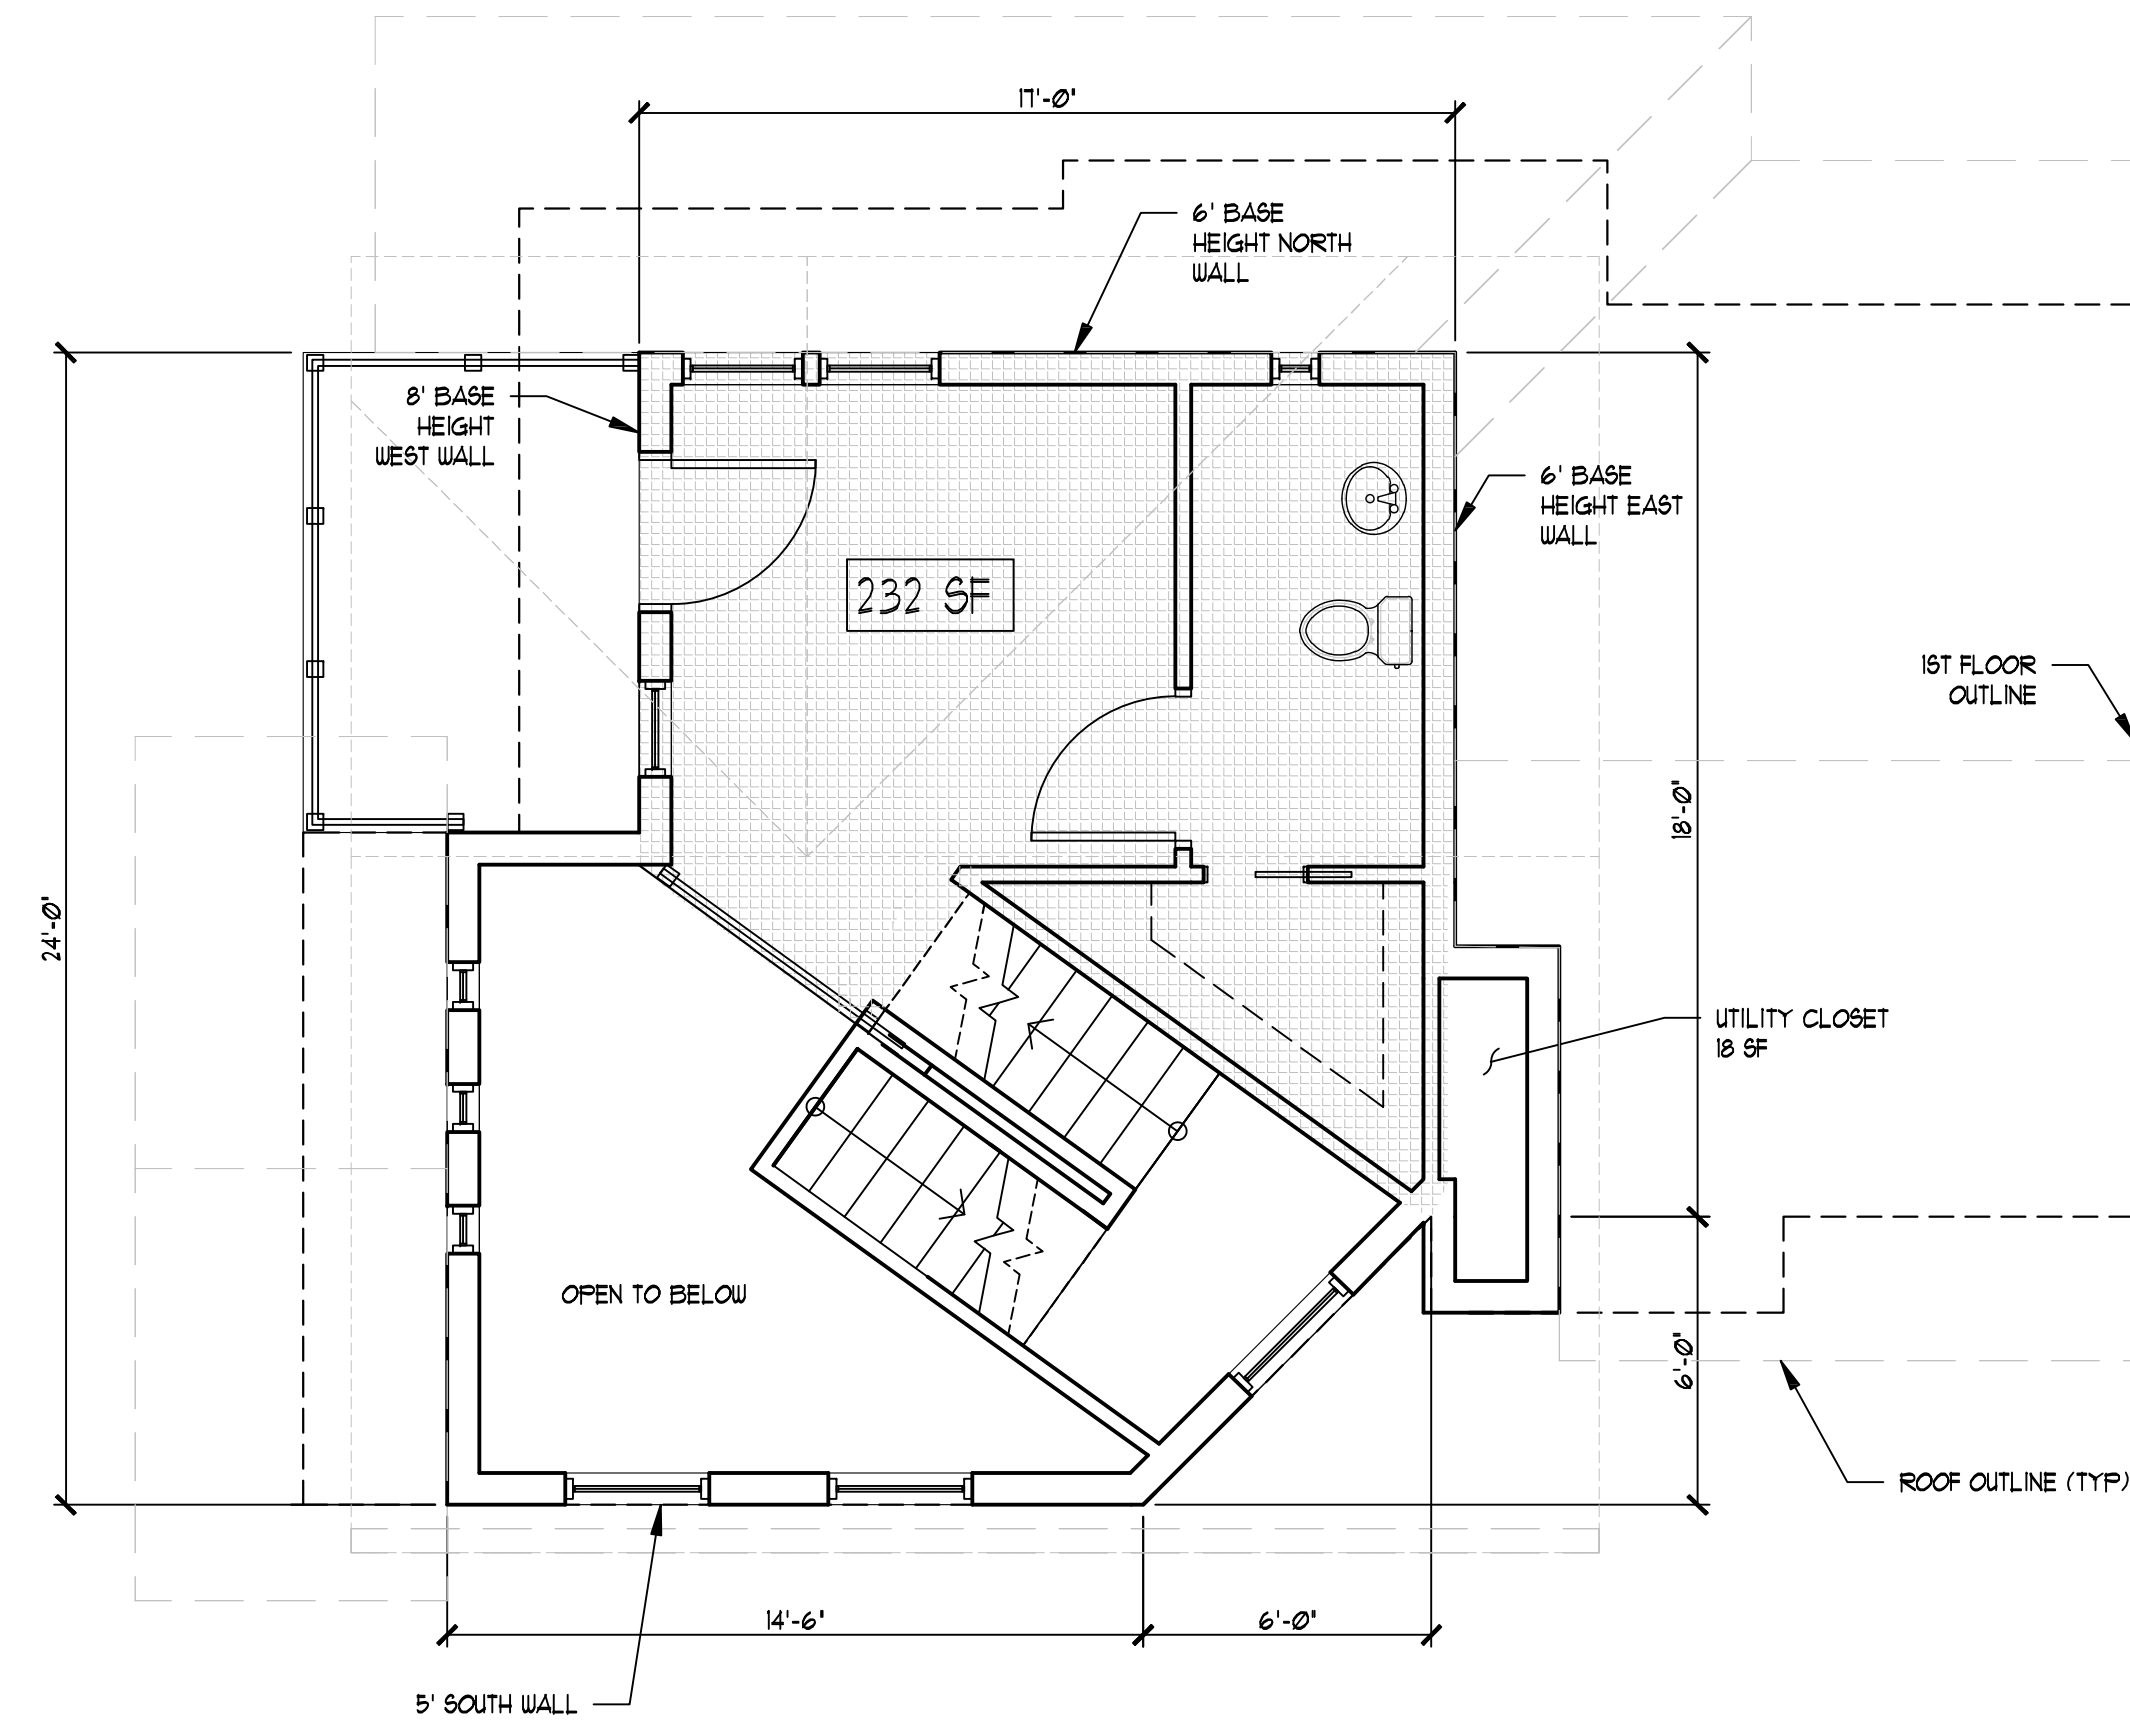

2 Second Floor 09
SCALE: 1/4"=1'
232 SF (HEATED)

NO.	REVISION	DATE
1		
2		
3		

NO.	ISSUED TO	DATE
1	TODD SMITH, CEO	02/13/19
2		
3		

THIS DRAWING IS THE PROPERTY OF PERAGINE ARCHITECTS, INC. IT IS TO BE USED ONLY FOR THE PROJECT AND SITE SPECIFICALLY IDENTIFIED HEREON. IT IS NOT TO BE REPRODUCED, COPIED, OR TRANSMITTED IN ANY FORM OR BY ANY MEANS, ELECTRONIC OR MECHANICAL, WITHOUT THE WRITTEN PERMISSION OF PERAGINE ARCHITECTS, INC.

DRAWN BY: fb
CHECKED BY: fb/cp
DATE: 02/01/2019

PROJECT NUMBER: 13-02

SHEET NUMBER: A2.09