

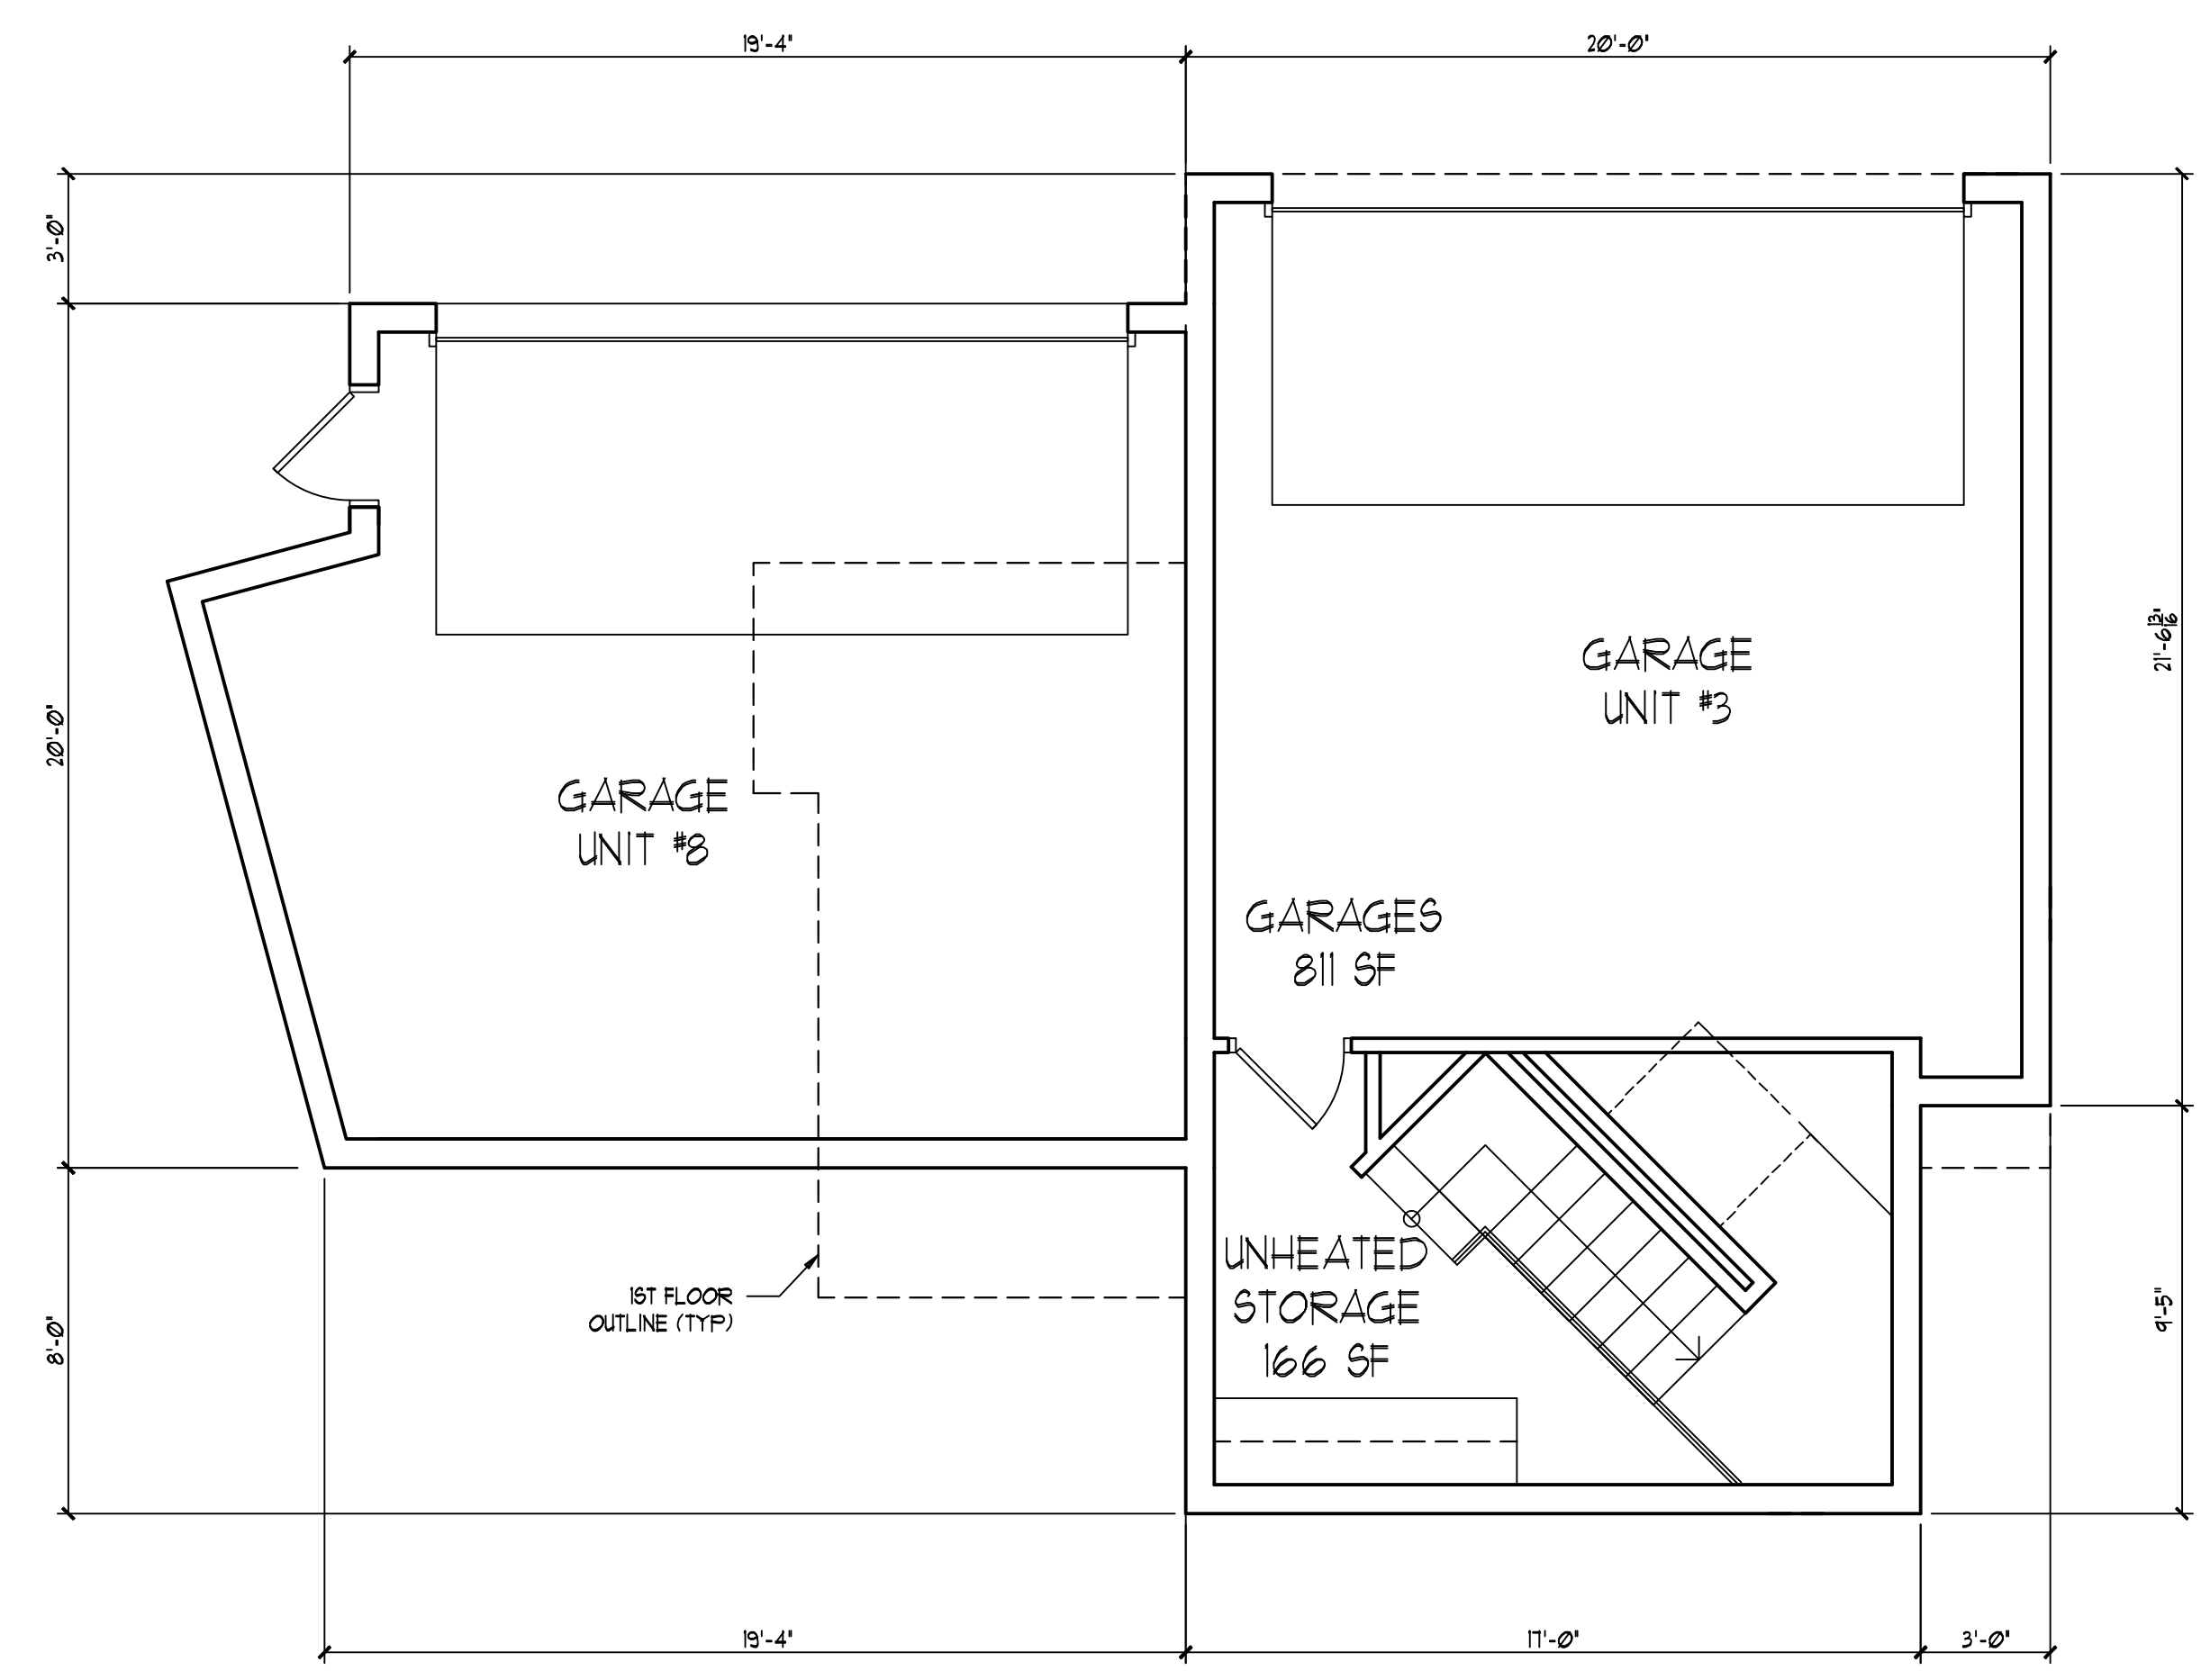


2 First Floor 03  
SCALE: 1/4"=1'  
140 SF (HEATED)

CALCULATED AREA TABLE			
	TOTALS (SF)	EXCLUDED AREA (SF)	NET AREA (SF)
FIRST FLOOR	748	8	140
SECOND FLOOR	699	10	649
BASEMENT	1,000	1,000	0
TOTALS	2,407	1,018	1,389

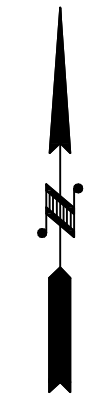

1 Basement 03  
SCALE: 1/4"=1'  
911 SF (UNHEATED)

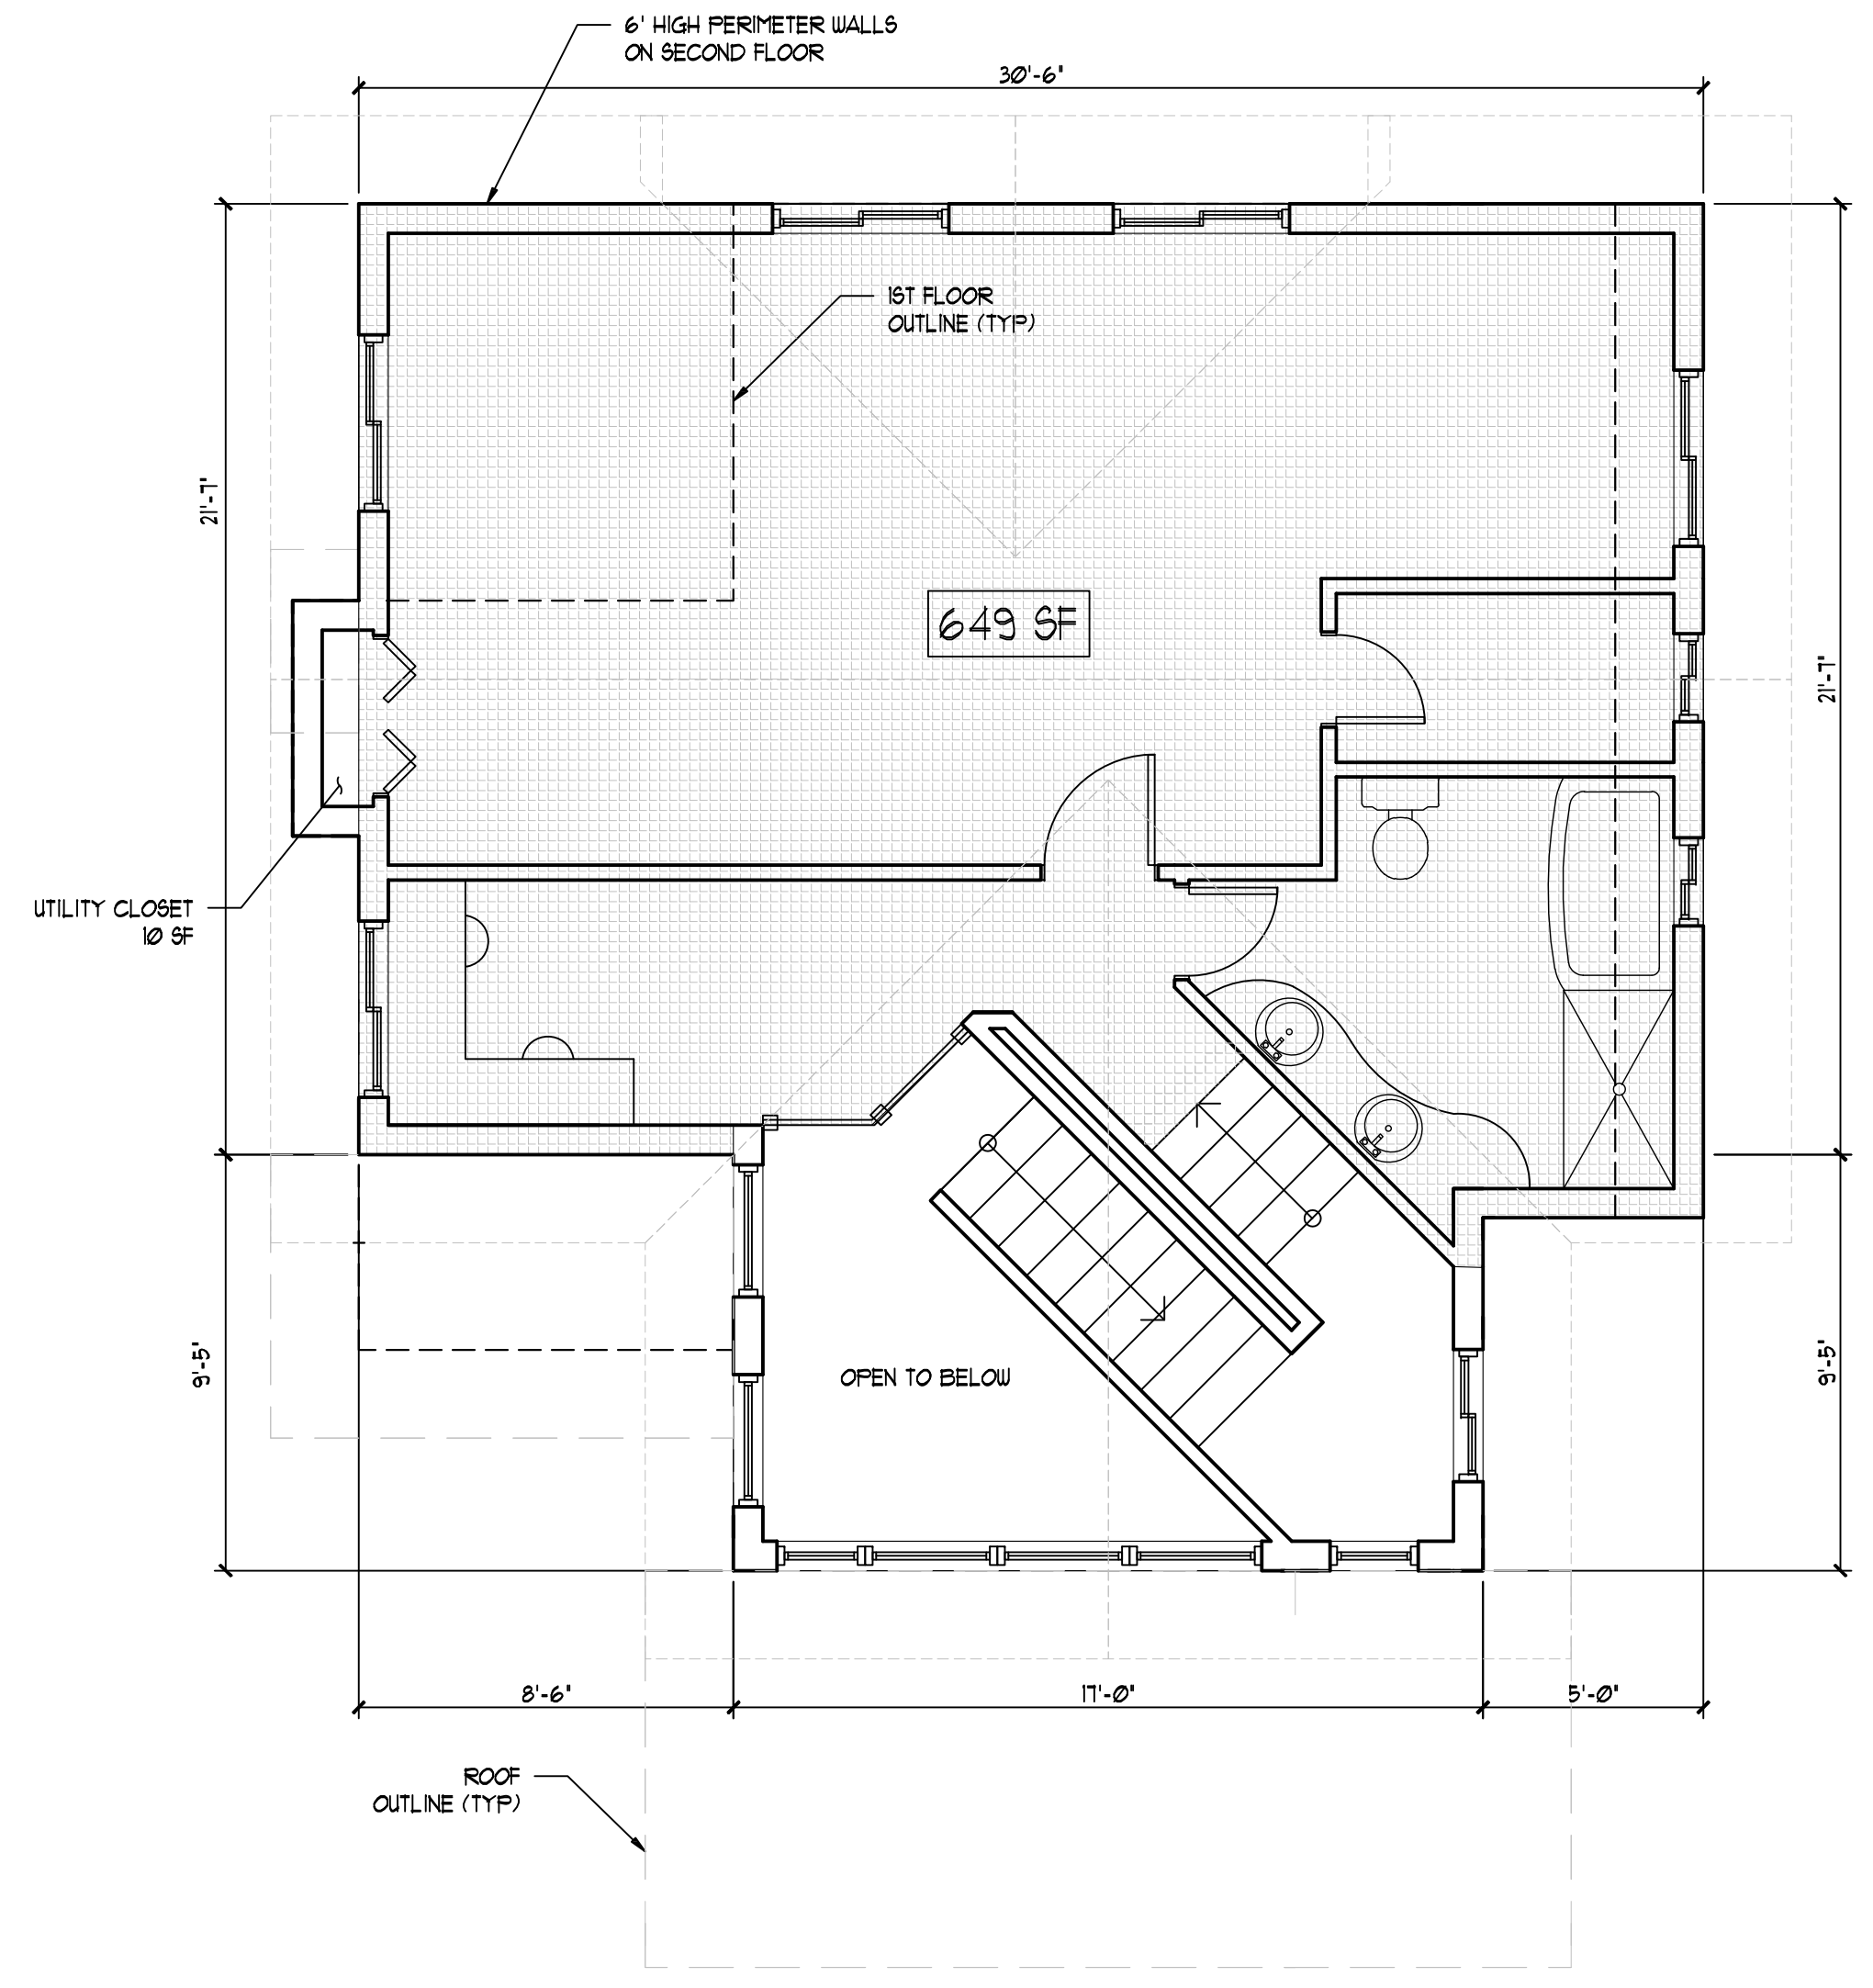

3 Second Floor 03  
SCALE: 1/4"=1'  
649 SF (HEATED)

CHRISTOPHER PERAGINE ARCHITECT  
663 West Emerson St., Seattle, 98119  
PERAGINE@PERAGINEDSIGN.COM  
FATAH BOUALAMALLAH ARCHITECT  
5533 150th Pl. NE, #251, Redmond, WA 98052  
FBARCHITECTS@FRONTIER.COM

COOKE CREEK MEADOWS  
13325 MACADAM ROAD  
TUKWILA, WA

OWNER: TODD SMITH, CEO  
COOKE RIVERSIDE PROPERTIES, LLC  
P.O. BOX 97183  
TACOMA, WA 98497  
(253) 691-8191

NO	REVISION	DATE
1		
2		
3		

NO	ISSUED TO	DATE
1	TODD SMITH, CEO	02/13/19
2		
3		

THIS DRAWING IS THE PROPERTY OF PERAGINE ARCHITECTS. IT IS TO BE USED ONLY FOR THE PROJECT AND SITE SPECIFICALLY IDENTIFIED HEREIN. NO PART OF THIS DRAWING IS TO BE REPRODUCED OR TRANSMITTED IN ANY FORM OR BY ANY MEANS, ELECTRONIC OR MECHANICAL, WITHOUT THE WRITTEN PERMISSION OF PERAGINE ARCHITECTS.

DRAWN BY: fb  
CHECKED BY: fb/cp  
DATE: 02/13/2019

PROJECT NUMBER: 13-02

SHEET NUMBER: A2.03