


1 Basement 06
SCALE: 1/4"=1'
602 SF (HEATED) 346 SF (UNHEATED)

CALCULATED AREA TABLE			
	TOTALS (SF)	EXCLUDED AREA (SF)	NET AREA (SF)
FIRST FLOOR	935	52	883
BASEMENT	948	346	602
TOTALS	1883	398	1485

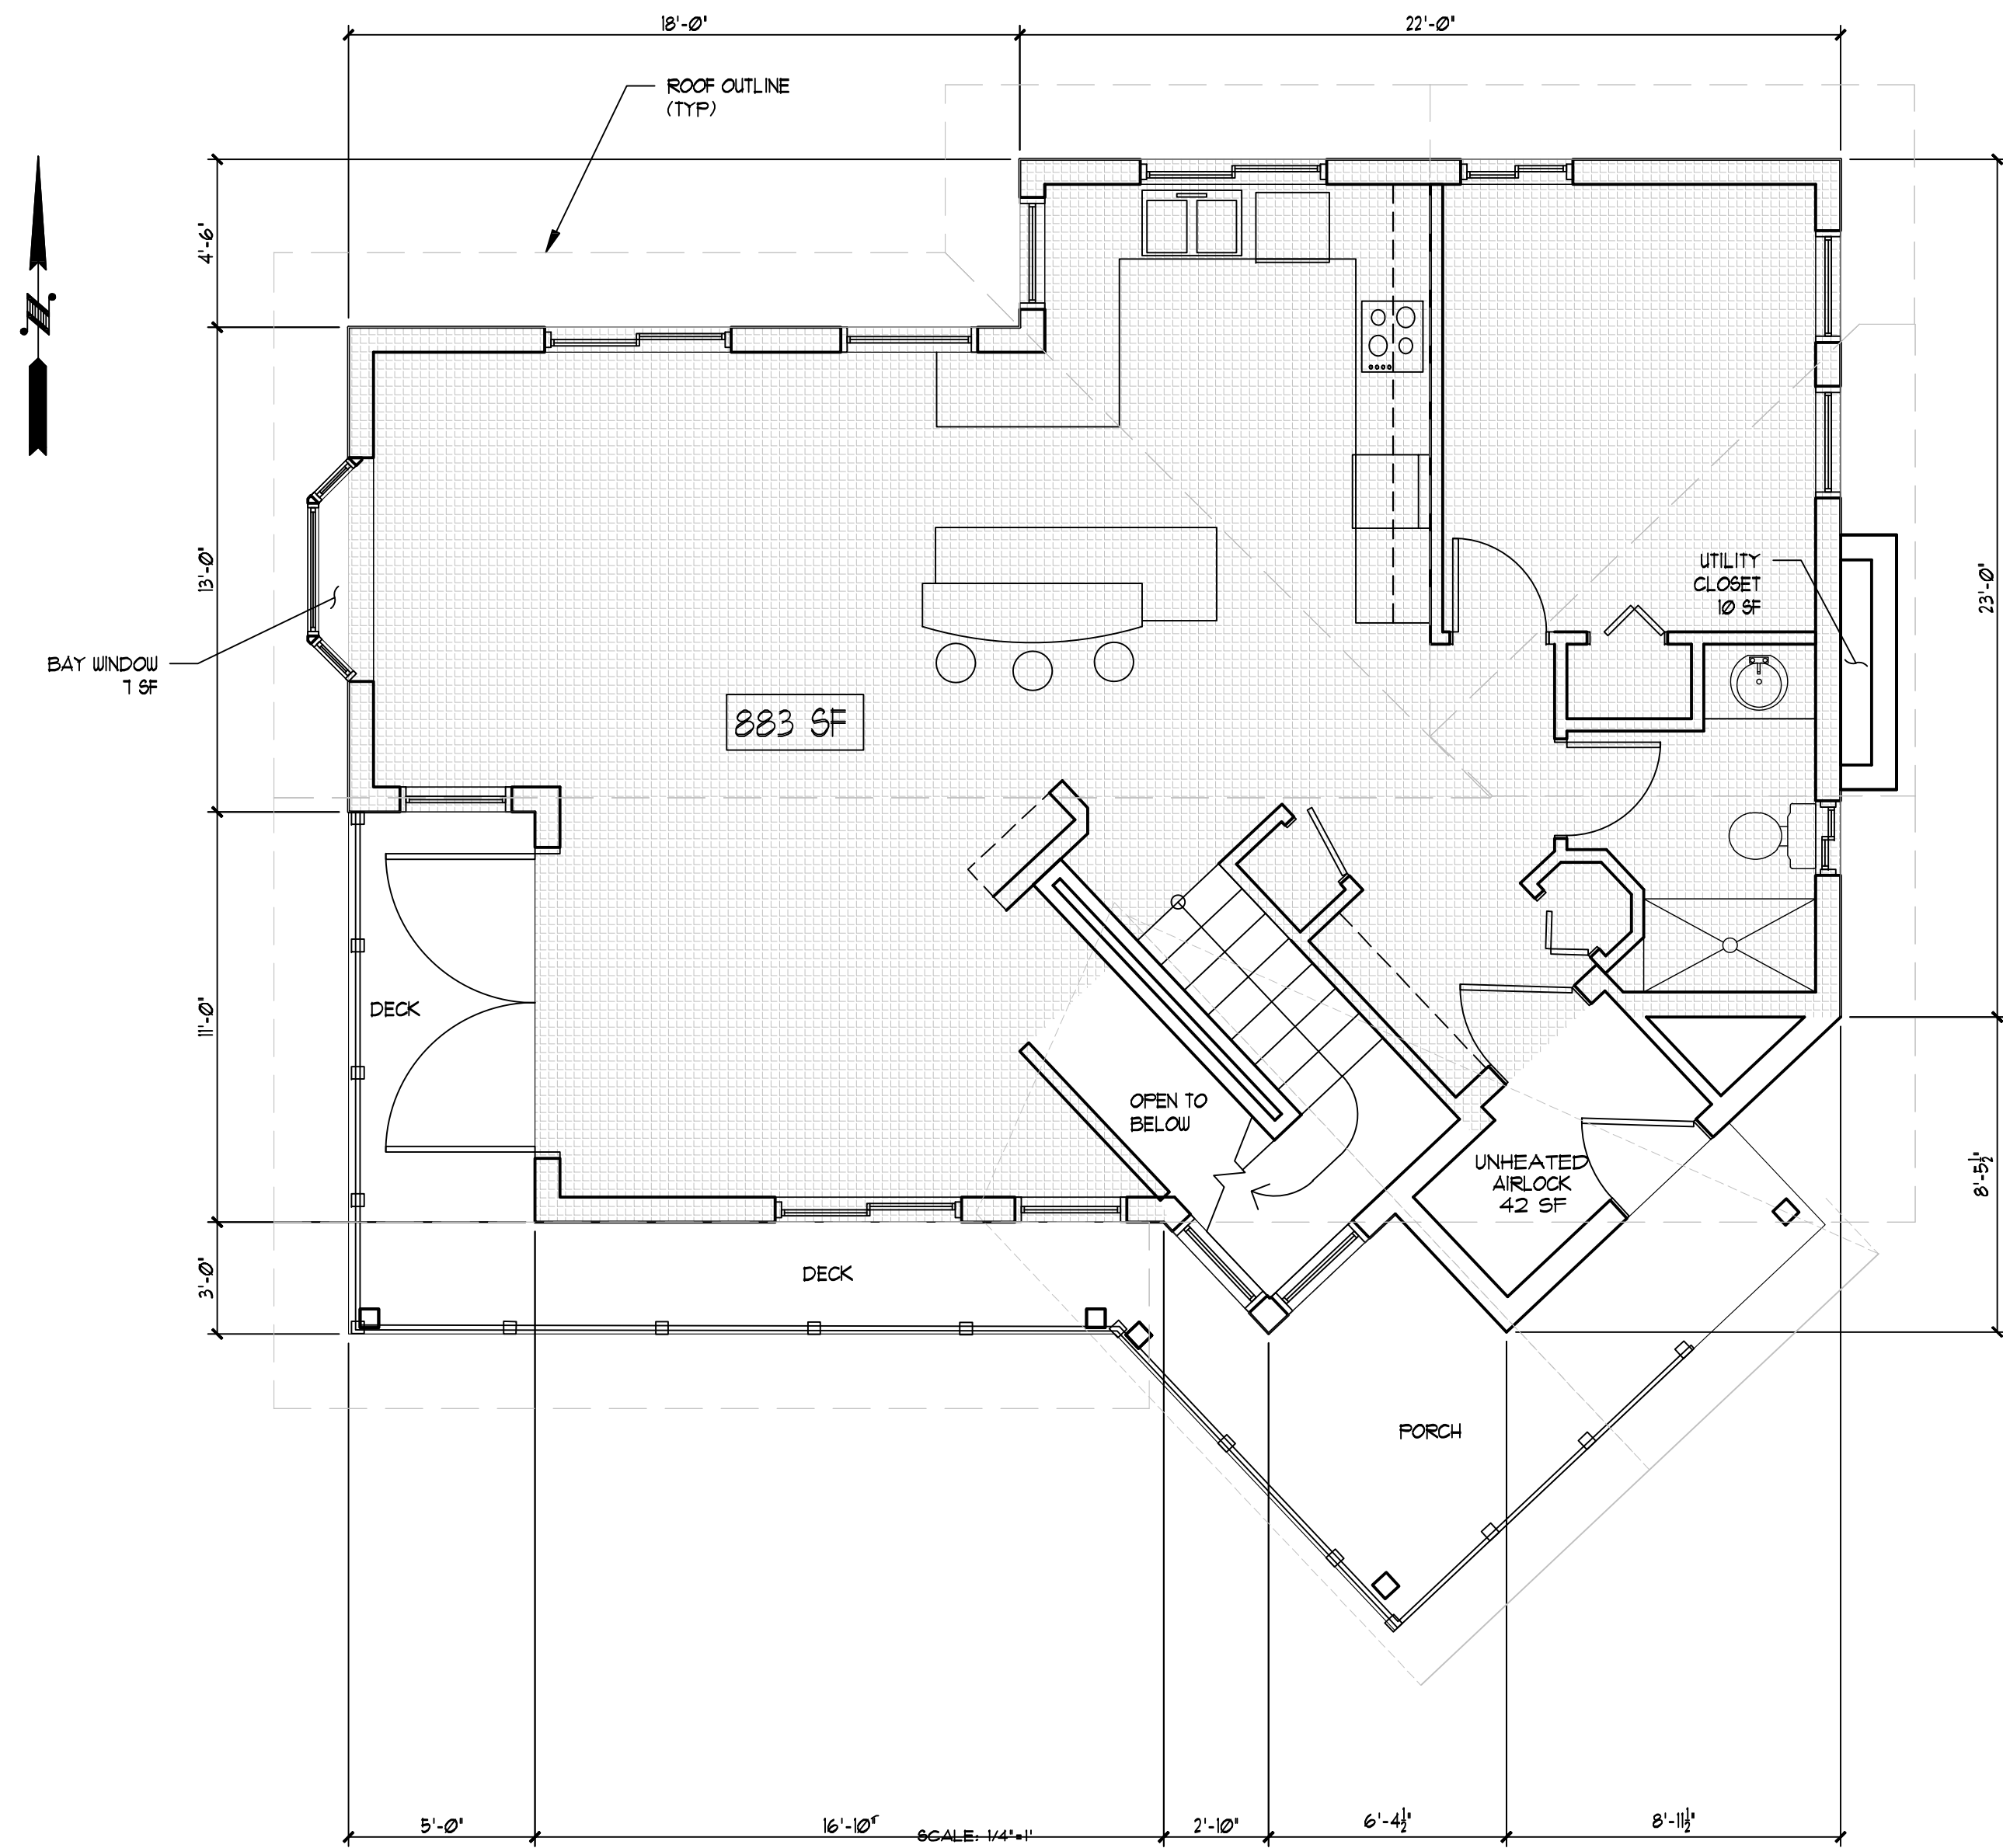

2 First Floor 06
SCALE: 1/4"=1'
883 SF (HEATED)

CHRISTOPHER PERAGINE ARCHITECT
663 West Emerson St., Seattle, 98119
PERAGINE@PERAGINEDSIGN.COM
FATAH BOUALMALLAH ARCHITECT
5533 150th Pl. NE, Redmond, WA 98066
FBARCHITECTS@FRONTIER.COM

COOKE CREEK MEADOWS
13325 MACADAM ROAD
TUKWILA, WA

OWNER: TODD SMITH, CEO
COOKE RIVERSIDE PROPERTIES, LLC
P.O. BOX 97193
TACOMA, WA 98497
(253) 691-8191

NO	REVISION	DATE
1		
2		
3		

NO	ISSUED TO	DATE
1	TODD SMITH, CEO	02/13/2013
2		
3		

THIS DRAWING IS THE PROPERTY OF PERAGINE ARCHITECTS AND FATAH BOUALMALLAH ARCHITECTS. IT IS TO BE USED ONLY FOR THE PROJECT AND SITE SPECIFICALLY IDENTIFIED HEREON. NO PART OF THIS DRAWING IS TO BE REPRODUCED OR TRANSMITTED IN ANY FORM OR BY ANY MEANS, ELECTRONIC OR MECHANICAL, WITHOUT THE WRITTEN PERMISSION OF PERAGINE ARCHITECTS AND FATAH BOUALMALLAH ARCHITECTS.

DRAWN BY: fb
CHECKED BY: fb/cp
DATE: 02/13/2013

PROJECT NUMBER: 13-02

SHEET NUMBER: A2.06